

**TOWN OF WASHINGTON PLANNING BOARD  
OWNER / APPLICANT SIGNATURES**

The undersigned applicant(s) for the property and the undersigned owner(s) of the property shown herein certify that they are familiar with this map and its notes and its contents as stated hereon including all conditions of approval. The applicant and the owner understand their obligation to the Town to keep the premises as per plan approval by the Planning Board until a new or revised plan for development or use of the site is approved by the Planning Board. The applicant and the owner understand their obligation to the Town not to occupy the premises before a Certificate of Occupancy is issued by the Town for the occupancy as approved hereon.

Owner \_\_\_\_\_  
Date \_\_\_\_\_  
Applicant \_\_\_\_\_  
Date \_\_\_\_\_


**TOWN OF WASHINGTON PLANNING BOARD  
PLAN APPROVAL**

The plan of development for the property as depicted hereon was approved by a majority of the members of the Town of Washington Planning Board at a meeting held on \_\_\_\_\_, and the conditions of Site Plan Approval have been satisfied or arrangements have been made to ensure the completion of any outstanding or incomplete conditions.

Chairman \_\_\_\_\_  
Date \_\_\_\_\_

- Erosion Control Notes**
- In order to assure compliance of the project with both the Town Zoning Law and the NYSDEC regulations the following note shall be placed on all plat maps.
    - At the time of application for a Building Permit, and prior to any land clearing or site preparation work for construction of improvements on any of the lots as approved herein, an Erosion and Sediment Control Plan shall be prepared in accordance with section 335 of the Town Zoning Law shall be submitted to the Planning Board for review and approval. No Building Permit shall be issued for any improvement until the Erosion and Sediment Control Plan has been approved.
    - The discharger, owner or operator shall at all times comply with the New York State SPDES General Permit (GP-02-01) requirements. A copy of any completed Notice of Intent submitted to the New York State Department of Environmental Conservation pursuant to GP-02-01 shall be submitted to the Planning Board.

**ISSUED FOR TOWN APPROVAL**

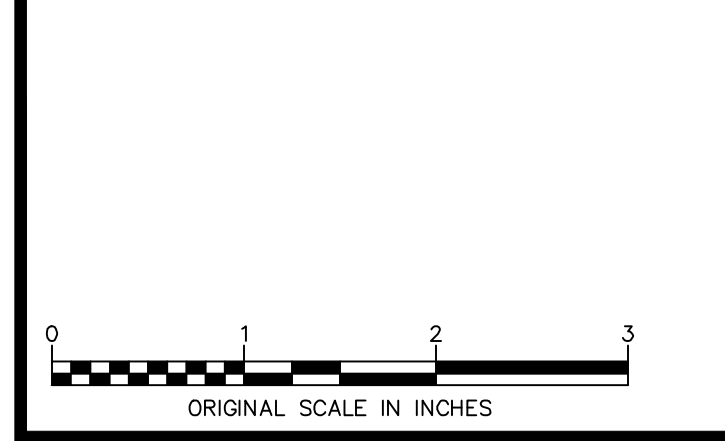

ALL RIGHTS RESERVED. COPY OR REPRODUCTION OF THIS DRAWING OR DOCUMENT, OR ANY PORTION THEREOF, WITHOUT THE EXPRESS WRITTEN PERMISSION OF CHAZEN ENGINEERING, LAND SURVEYING, LANDSCAPE ARCHITECTURE & GEOLOGY CO., D.P.C. IS PROHIBITED. THIS DRAWING OR DOCUMENT IS NOT INTENDED OR REPRESENTED TO BE SUITABLE FOR ANY PURPOSE OTHER THAN THE SPECIFIC PROJECT, APPLICATION AND SITUATION FOR WHICH IT WAS INTENDED. ANY MODIFICATION OF THIS DRAWING OR DOCUMENT, OR ANY USE FOR ANY PROJECT, APPLICATION OR SITUATION OTHER THAN THAT FOR WHICH IT WAS INTENDED, WILL BE AT USER'S SOLE RISK AND WITHOUT LIABILITY TO CHAZEN ENGINEERING, LAND SURVEYING, LANDSCAPE ARCHITECTURE & GEOLOGY CO., D.P.C.

IT IS A VIOLATION OF NEW YORK STATE EDUCATION LAW FOR ANY PERSON TO ALTER THIS DRAWING OR DOCUMENT IN ANY WAY, UNLESS HE OR SHE IS ACTING UNDER THE DIRECTION OF A LICENSED DESIGN PROFESSIONAL (PROFESSIONAL ENGINEER, LAND SURVEYOR, ARCHITECT, LANDSCAPE ARCHITECT OR GEOLOGIST). IF THIS DRAWING OR DOCUMENT IS ALTERED, THE ALTERING DESIGN PROFESSIONAL SHALL AFFIX TO THE DRAWING OR DOCUMENT HIS OR HER SEAL, THE NOTATION "ALTERED BY FOLLOWED BY HIS OR HER SIGNATURE, THE DATE OF SUCH ALTERATION, AND A SPECIFIC DESCRIPTION OF THE ALTERATION.



**CHAZEN ENGINEERING, LAND SURVEYING,  
LANDSCAPE ARCHITECTURE & GEOLOGY CO., D.P.C.**

*The Chazen Companies*

Office Locations:  
 • Glens Falls, NY  
 • Troy, NY  
 • Poughkeepsie, NY  
 • White Plains, NY  
 • New York City, NY

www.chazencompanies.com  
(888) 539-9073

rev.	date	description

**BANCROFT FARM SUBDIVISION**

**REVISED  
COMMON DRIVEWAY PLAN LOT 1  
AND PROFILE**

TOWN OF WASHINGTON, DUTCHESS COUNTY, NEW YORK

designed	checked
KTB	CPL
date	scale
12/04/20	1"=40'
project no.	50626.00
sheet no.	<b>DW1</b>