


ALL RIGHTS RESERVED. COPY OR REPRODUCTION OF THIS DRAWING OR DOCUMENT WITHOUT THE EXPRESS WRITTEN PERMISSION OF ZARECKI & ASSOCIATES L.L.C. IS PROHIBITED. THIS DRAWING OR DOCUMENT IS NOT INTENDED OR REPRESENTED TO BE SUITABLE FOR ANY PURPOSE OTHER THAN THE SPECIFIC PROJECT, APPLICATION AND SITUATION FOR WHICH IT WAS INTENDED. ANY MODIFICATION, REVISION, ALTERATION, OR ANY USE FOR ANY PROJECT, APPLICATION OR SITUATION OTHER THAN THAT FOR WHICH IT WAS INTENDED, WILL BE AT USER'S SOLE RISK AND WITHOUT LIABILITY TO ZARECKI & ASSOCIATES L.L.C. THE USER SHALL BE RESPONSIBLE FOR OBTAINING ALL NECESSARY PERMITS AND APPROVALS FROM THE APPROPRIATE AGENCIES. THE USER SHALL BE RESPONSIBLE FOR VERIFYING THE ACCURACY OF ALL INFORMATION PROVIDED TO ZARECKI & ASSOCIATES L.L.C. THE DATE OF SUCH ALTERATION, AND A SPECIFIC DESCRIPTION OF THE ALTERATION, ARCHITECTED. IF THIS DRAWING OR DOCUMENT IS ALTERED, THE ALTERING PROFESSIONAL SHALL AFFIX TO THE DRAWING OR DOCUMENT HIS OR HER SEAL, THE NOTATION "ALTERED BY" FOLLOWED BY HIS OR HER SIGNATURE, AND A SPECIFIC DESCRIPTION OF THE ALTERATION.

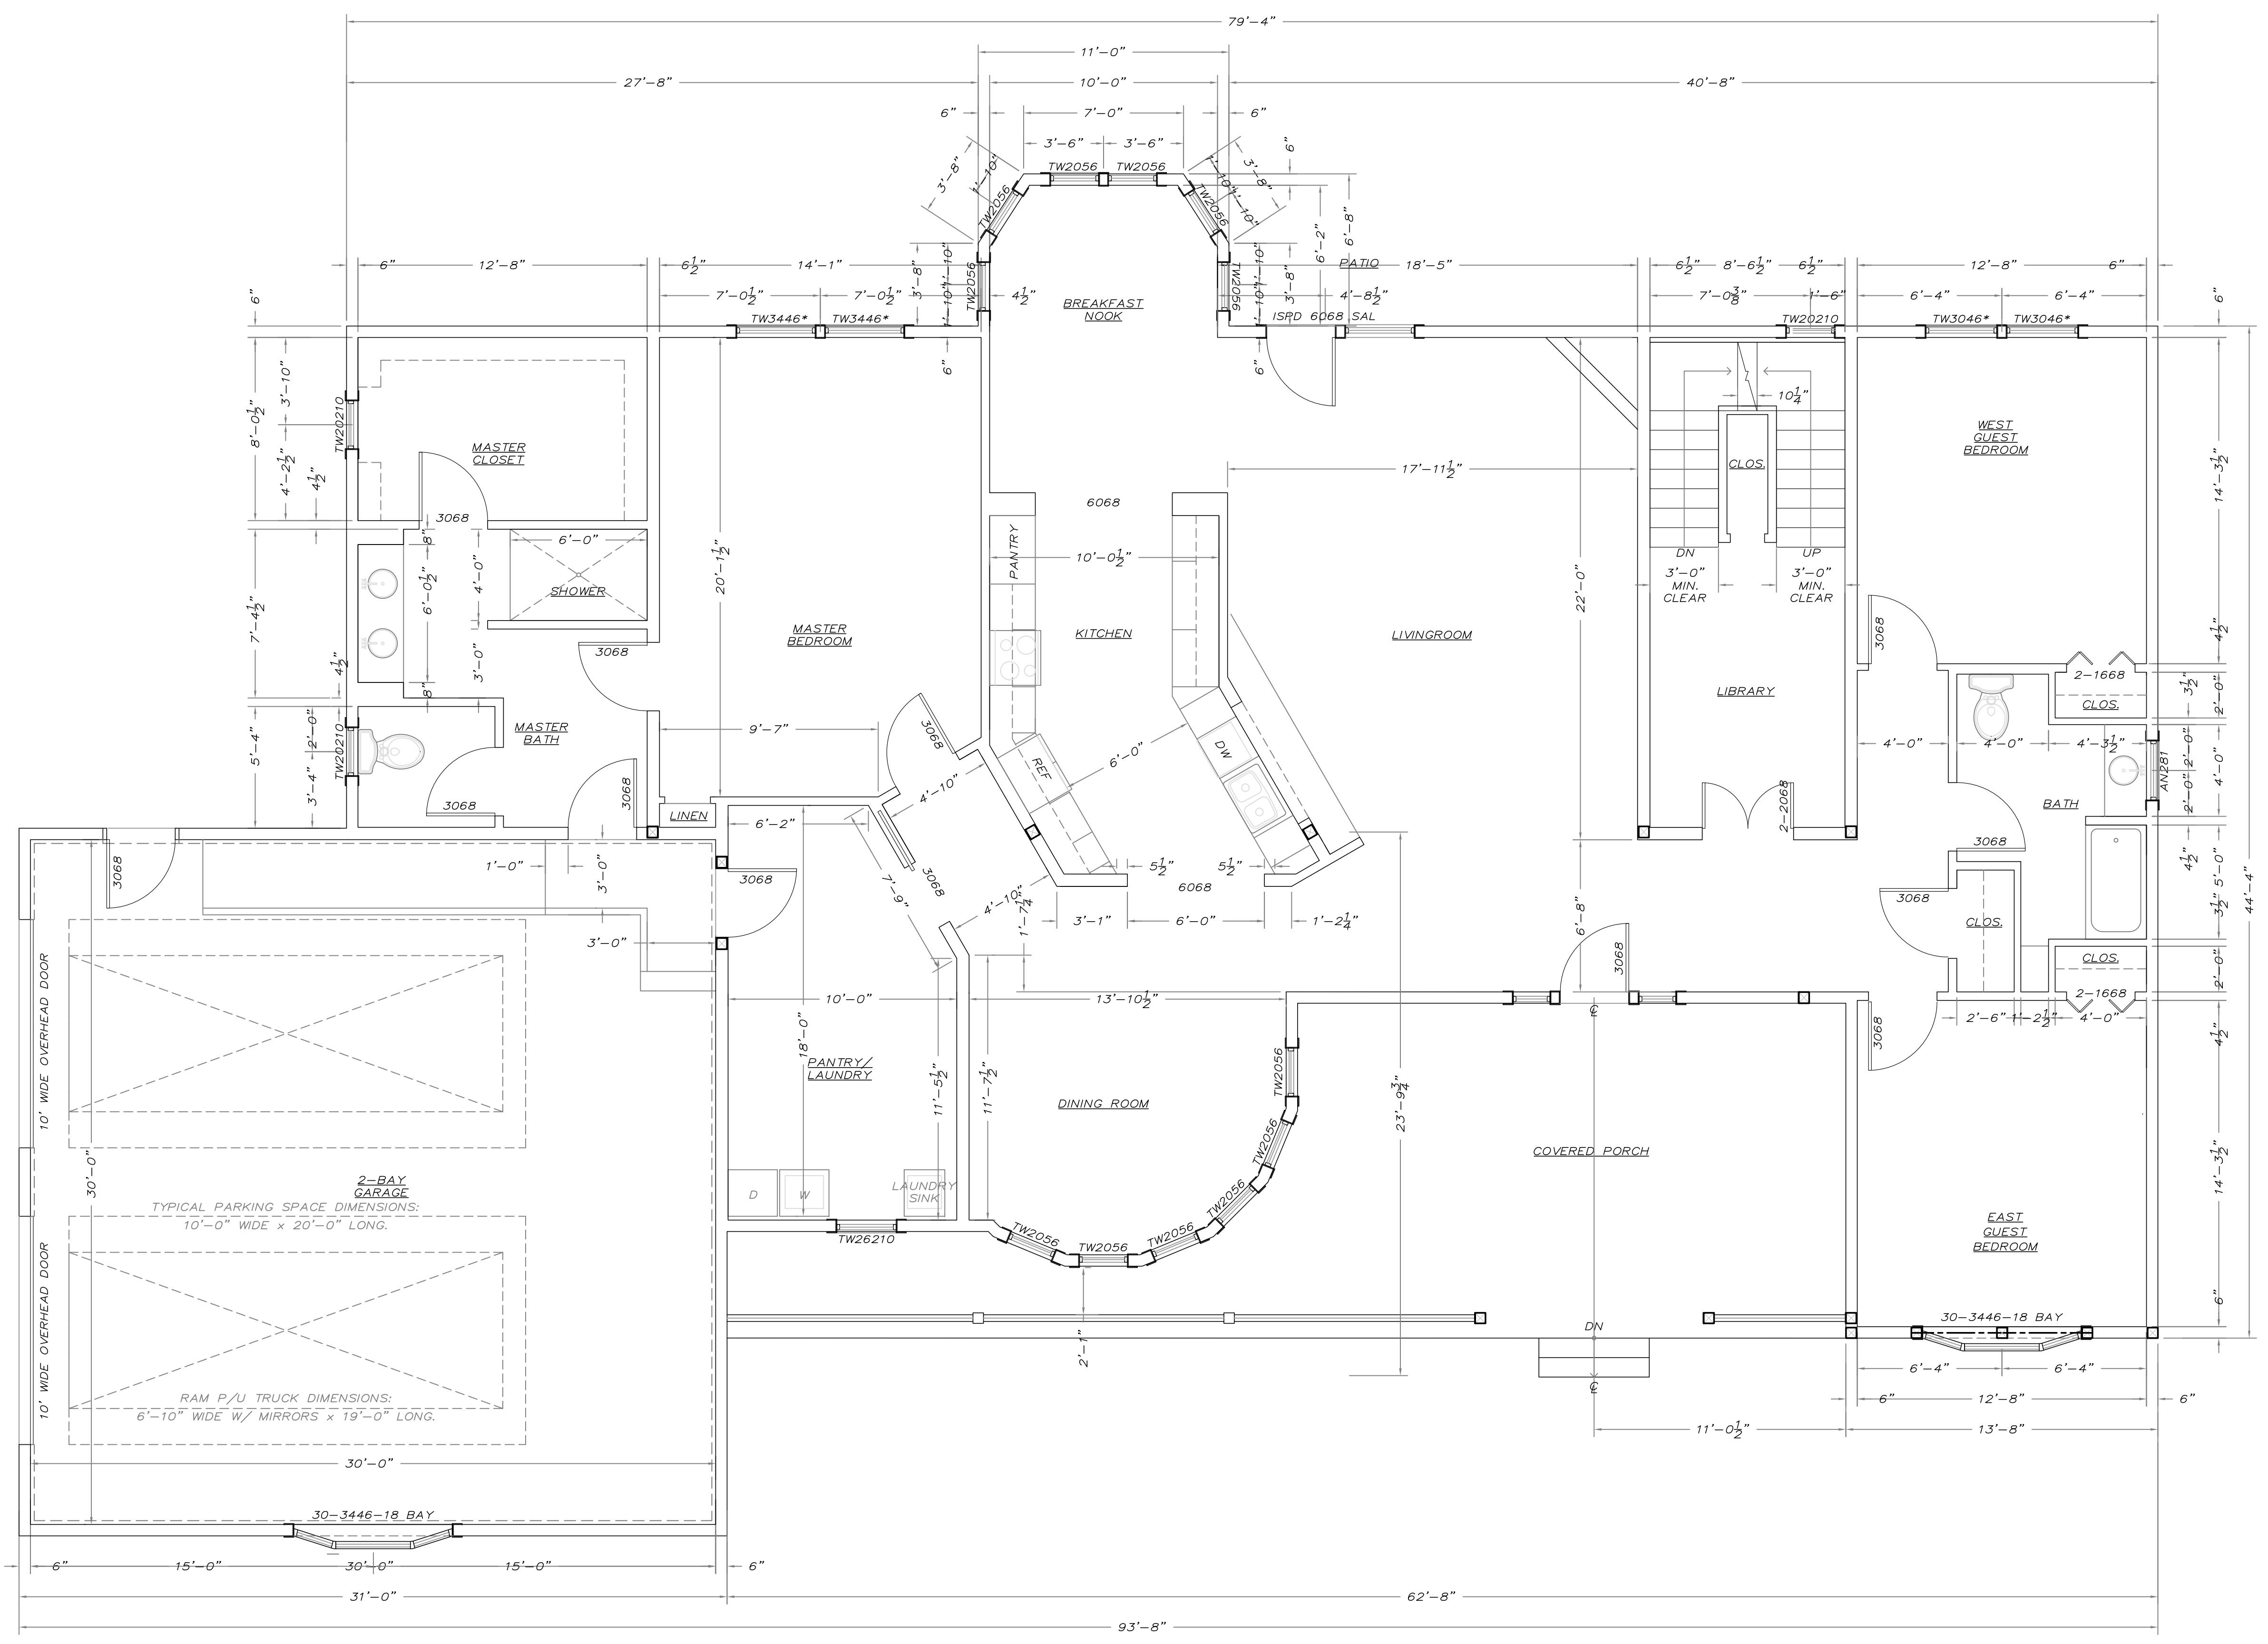

1 MAIN FLOOR PLAN
A101 SCALE: 1/4" = 1' - 0"



| ISSUE NO. | DATE | DESCRIPTION/COMMENTS |
|-----------|----------|--|
| 1 | 03-23-22 | EDITED PER 03-16-22 COMMENTS |
| | | PROJECT: 2021.031.1 - THOMPSON, US-0005 |
| | | REFER TO: 2021.031.1 - THOMPSON, US-0005 |
| | | OTHER DRAWINGS AND PROJECT SPECIFICATIONS FOR OTHER IMPROVEMENTS AND NOTES TO THE IMMEDIATE ATTENTION OF THE MUNICIPALITY DESIGNATED REPRESENTATIVE. |

DRAWING TITLE:
**MAIN FLOOR PLAN
UPPER FLOOR-CEILING
FRAMING PLAN**

ZARECKI & ASSOCIATES, L.L.C.
Consulting Engineers - Land Surveyors - Architects
11 West Main St., Pawling, NY 12564
845.855.3771 845.855.3772 (fax)

JOSEPH ZARECKI, P.E.
N.Y. LICENSE No. 61468

PROJECT TITLE:
**PROPOSED ONE (1) STORY RANCH HOUSE
PREPARED FOR
PATRICK AND GRACE THOMSON
HALLS CORNERS ROAD
PARCEL No. 135889-6964-00-790044
TOWN OF WASHINGTON
COUNTY OF DUTCHESS, STATE OF NEW YORK**

| SCALE: | APPROVED BY: |
|----------------|--------------|
| AS NOTED | JZ |
| DATE ISSUED: | CHECKED BY: |
| 01-25-2022 | JZ |
| PROJECT NUMBER | DRAWN BY: |
| 2021.031.1 | GP |

DWG. NO.
A101
SHEET 00 OF 00