

TOWN OF WASHINGTON PLANNING BOARD
OWNER / APPLICANT SIGNATURES


The undersigned applicant(s) for the property and the undersigned owner(s) of the property shown herein certify that they are familiar with this map and its notes and its contents as stated herein including all conditions of approval. The applicant and the owner understand their obligations to the Town to keep the premises as per plan approval by the planning board until a new or revised plan for development or use of the site is approved by the Planning Board. The applicant and the owner understand their obligation to the Town not to occupy the premises before a Certificate of Occupancy is issued by the Town for the occupancy as approved herein. Dutchess county clerk.

Owner: *[Signature]*
Date: 6/10/24
Applicant: Daniel Conte/mo *[Signature]*
Date: 6/10/2024

ARCHITECT'S SEAL:

30 Craft Road
Poughkeepsie, NY 12605
Phone: (845) 214-6882
(845) 462-8635
www.danielcontelmo.com

**DANIEL
CONTELMO
ARCHITECTS**

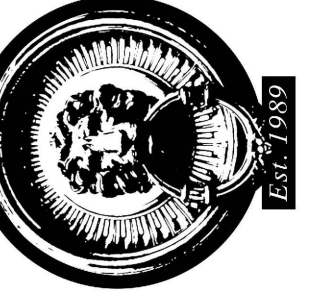

It is a violation of the New York State Education Law for any person to use these plans, specifications, or documents for any project other than the project for which they were prepared, or to reproduce or publish them in any form or by any means without the written consent of Daniel Conte/mo, Architect. This consent is given on the condition that the recipient of these plans, specifications, or documents shall indemnify and hold Daniel Conte/mo, Architect, harmless from and against all claims, damages, and expenses, including reasonable attorneys' fees, that may be incurred by Daniel Conte/mo, Architect, as a result of the use of these plans, specifications, or documents for any project other than the project for which they were prepared, or to reproduce or publish them in any form or by any means without the written consent of Daniel Conte/mo, Architect.


NEW RENOVATION FOR:
PRESSER RESIDENCE
97 VALLEY FARM ROAD,
MILLBROOK, NEW YORK 12545



Revisions:

DATE: May 21, 2024
PROJECT: 23014 "Presser"
SHEET:

SITE

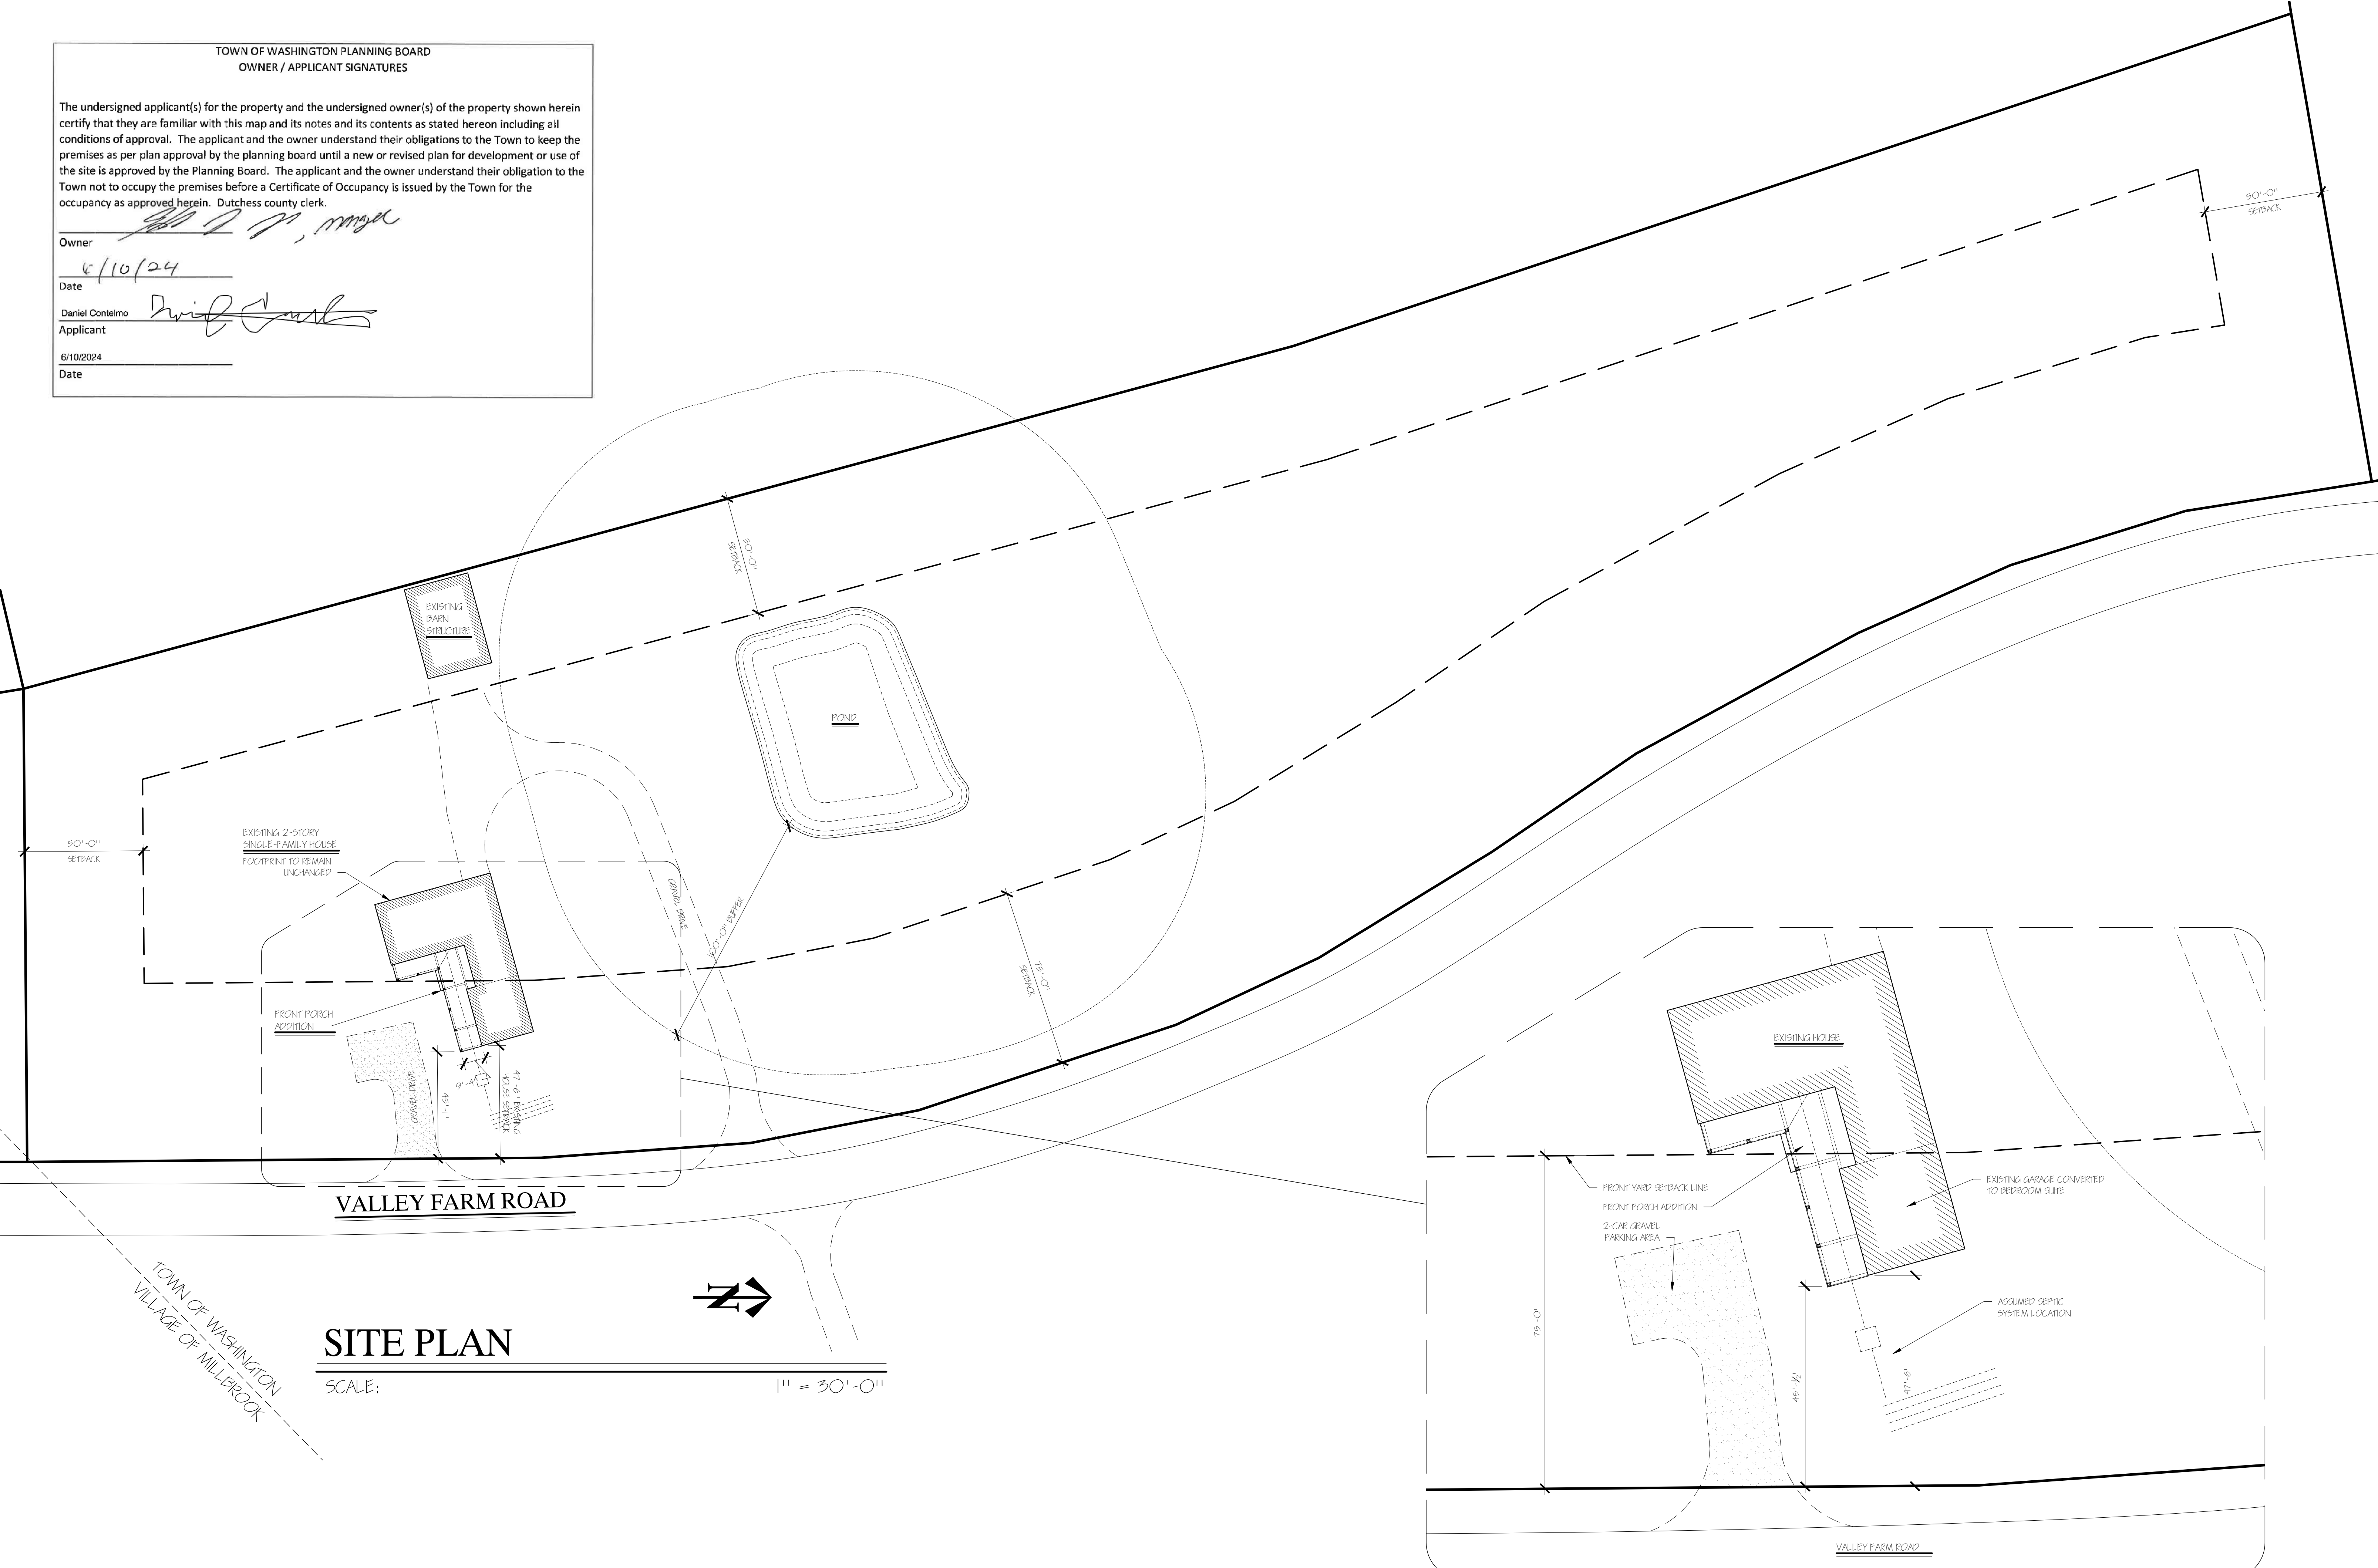

SITE PLAN

SCALE: 1" = 30'-0"

HOUSE LOCATION - ENLARGED

SCALE: 1/16" = 1'-0"

TOWN OF WASHINGTON
VILLAGE OF MILLBROOK