


*Woodwork for*

*Kitchen layout*

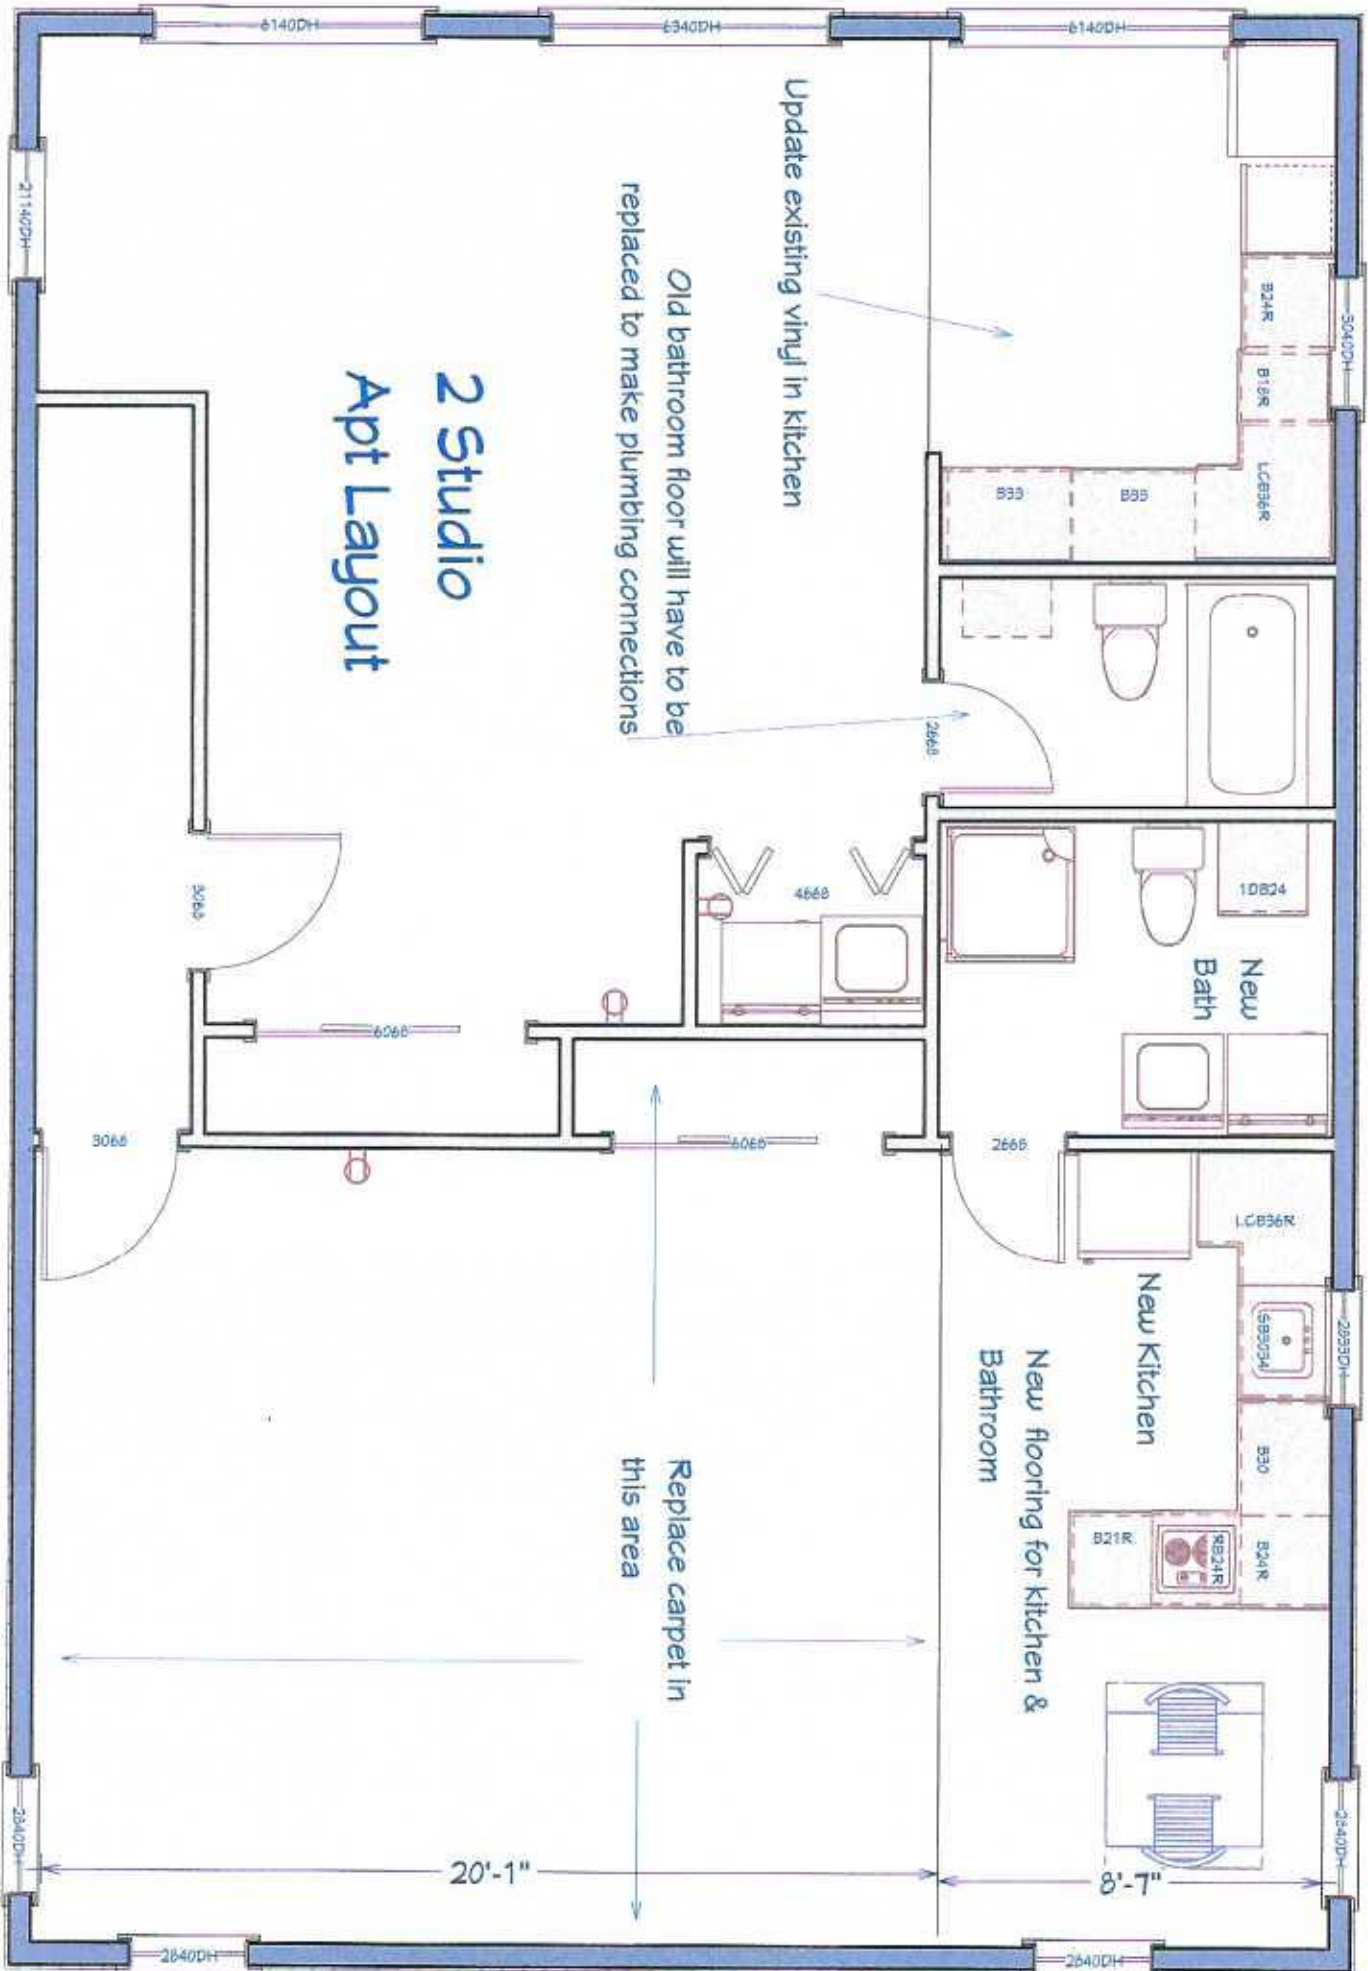

# 2 Studio Apt Layout

Update existing vinyl in kitchen

Old bathroom floor will have to be replaced to make plumbing connections


Replace carpet in this area

New Kitchen  
New Bathroom

New Bath

20'-1"

8'-7"

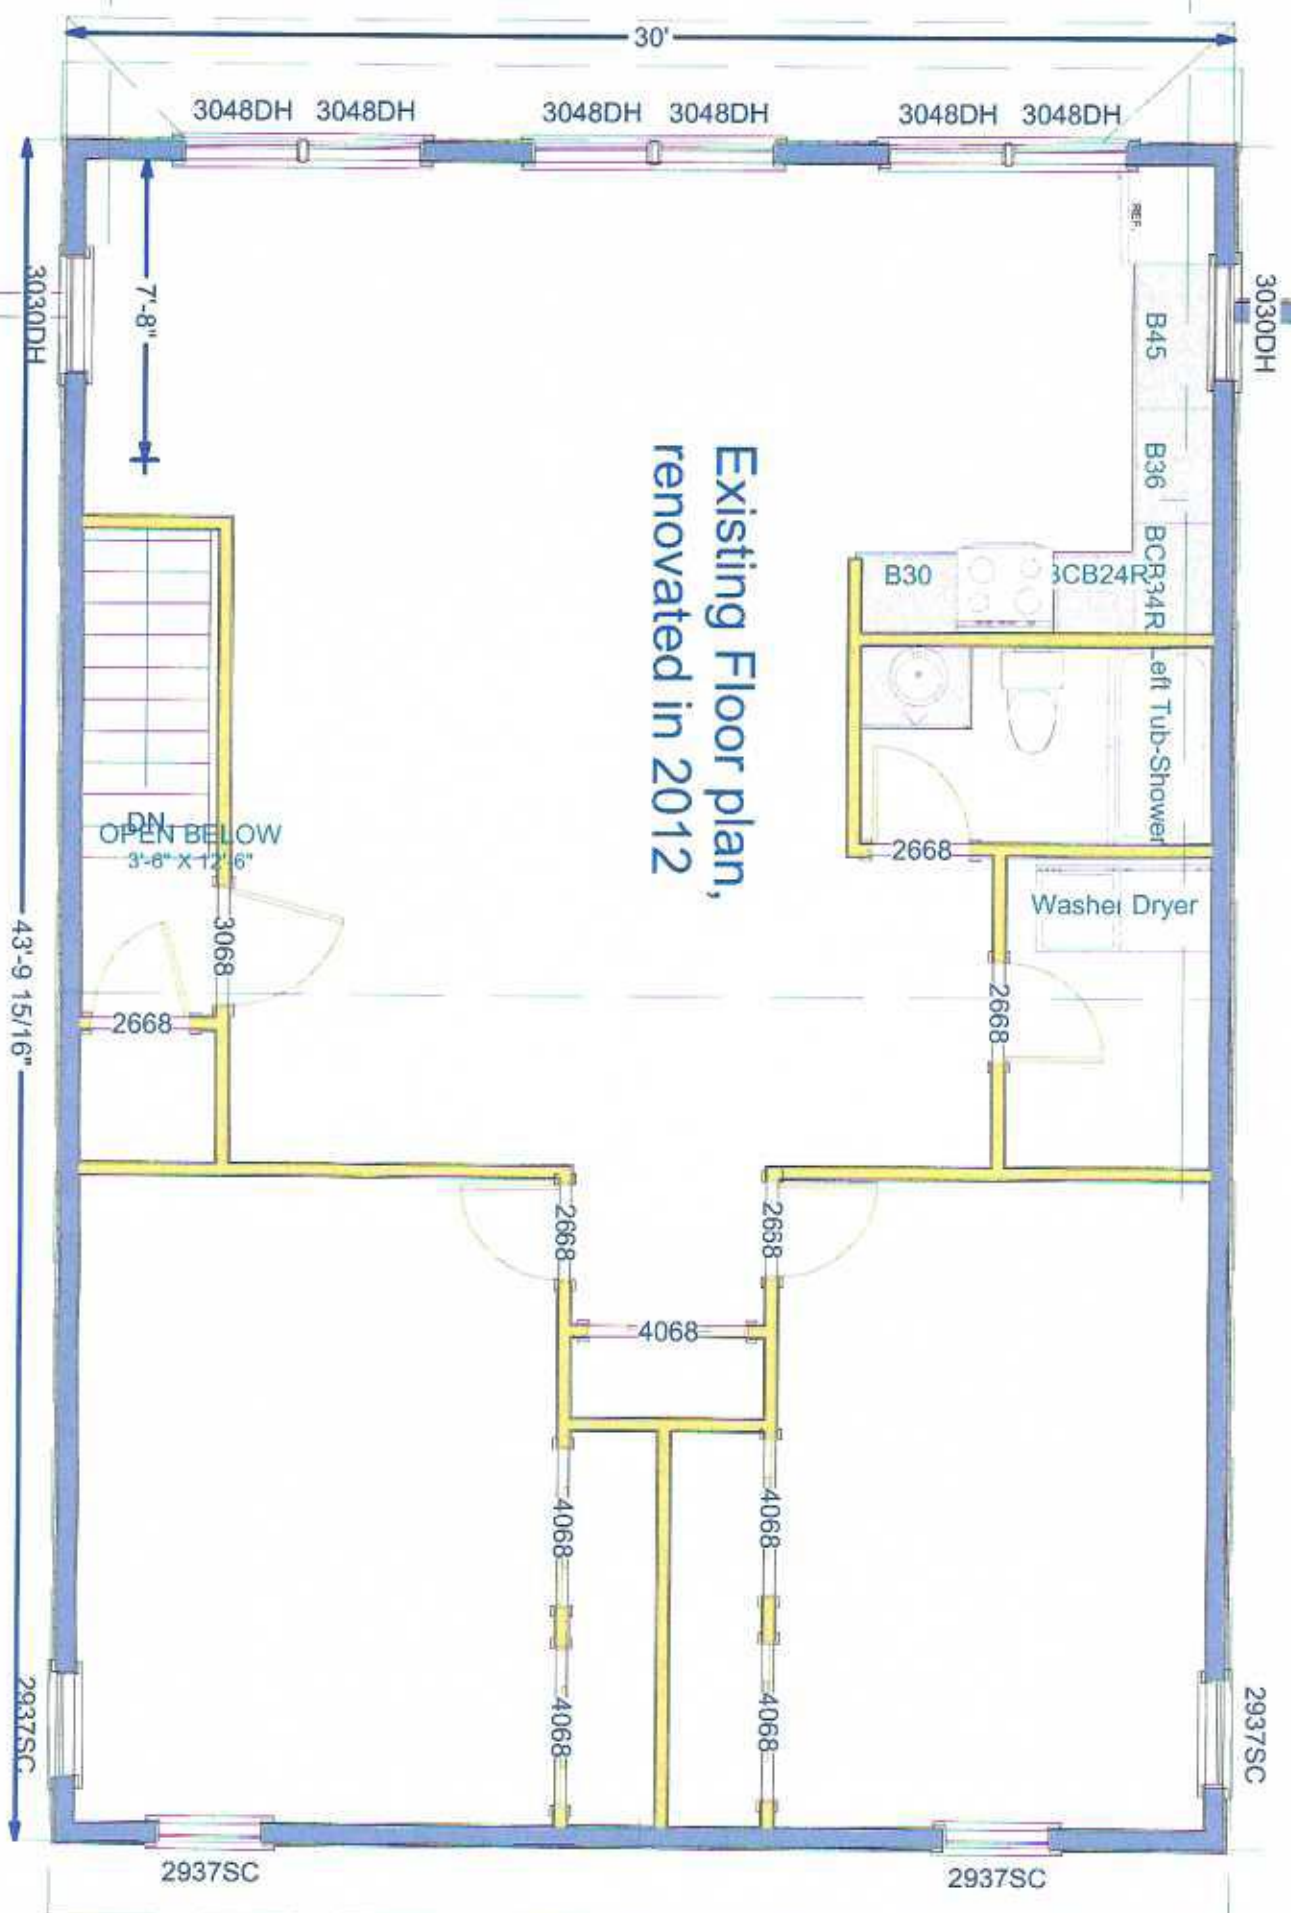

Existing Floor plan,  
renovated in 2012

*Woodward 1997.*

3048DH 3048DH 3048DH 3048DH 3048DH 3048DH

3030DH

7'-8"

3030DH

REF.

B45

B36

BCR34R

Left Tub-Shower

B30

3CB24R

2668

Washer Dryer

2668

DN  
OPEN BELOW  
3'-6" X 12'-6"

3068

2668

43'-9 15/16"

2668

2668

4068

4068

4068

4068

4068

2937SC

2937SC

2937SC