



NOTES:

THERE SHALL BE NO FURTHER SUBDIVISION OF THE LANDS SHOWN HEREON UNLESS APPROVED BY THE DUTCHESS COUNTY DEPT. OF HEALTH AND THE PLANNING BOARD OF THE TOWN OF WASHINGTON.

THIS MAP DOES NOT CONSTITUTE A SUBDIVISION AS DEFINED BY CHAPTER TWO OF THE DUTCHESS COUNTY SANITARY CODE.

PERMISSION IS HEREBY GRANTED FOR THE FILING OF THIS MAP IN THE DUTCHESS COUNTY CLERK'S OFFICE.

10-7-1976 *Thomas A. Anderson, M.D.*
DATE DUTCHESS COUNTY DEPT. OF HEALTH
ACTING COMMISSIONER

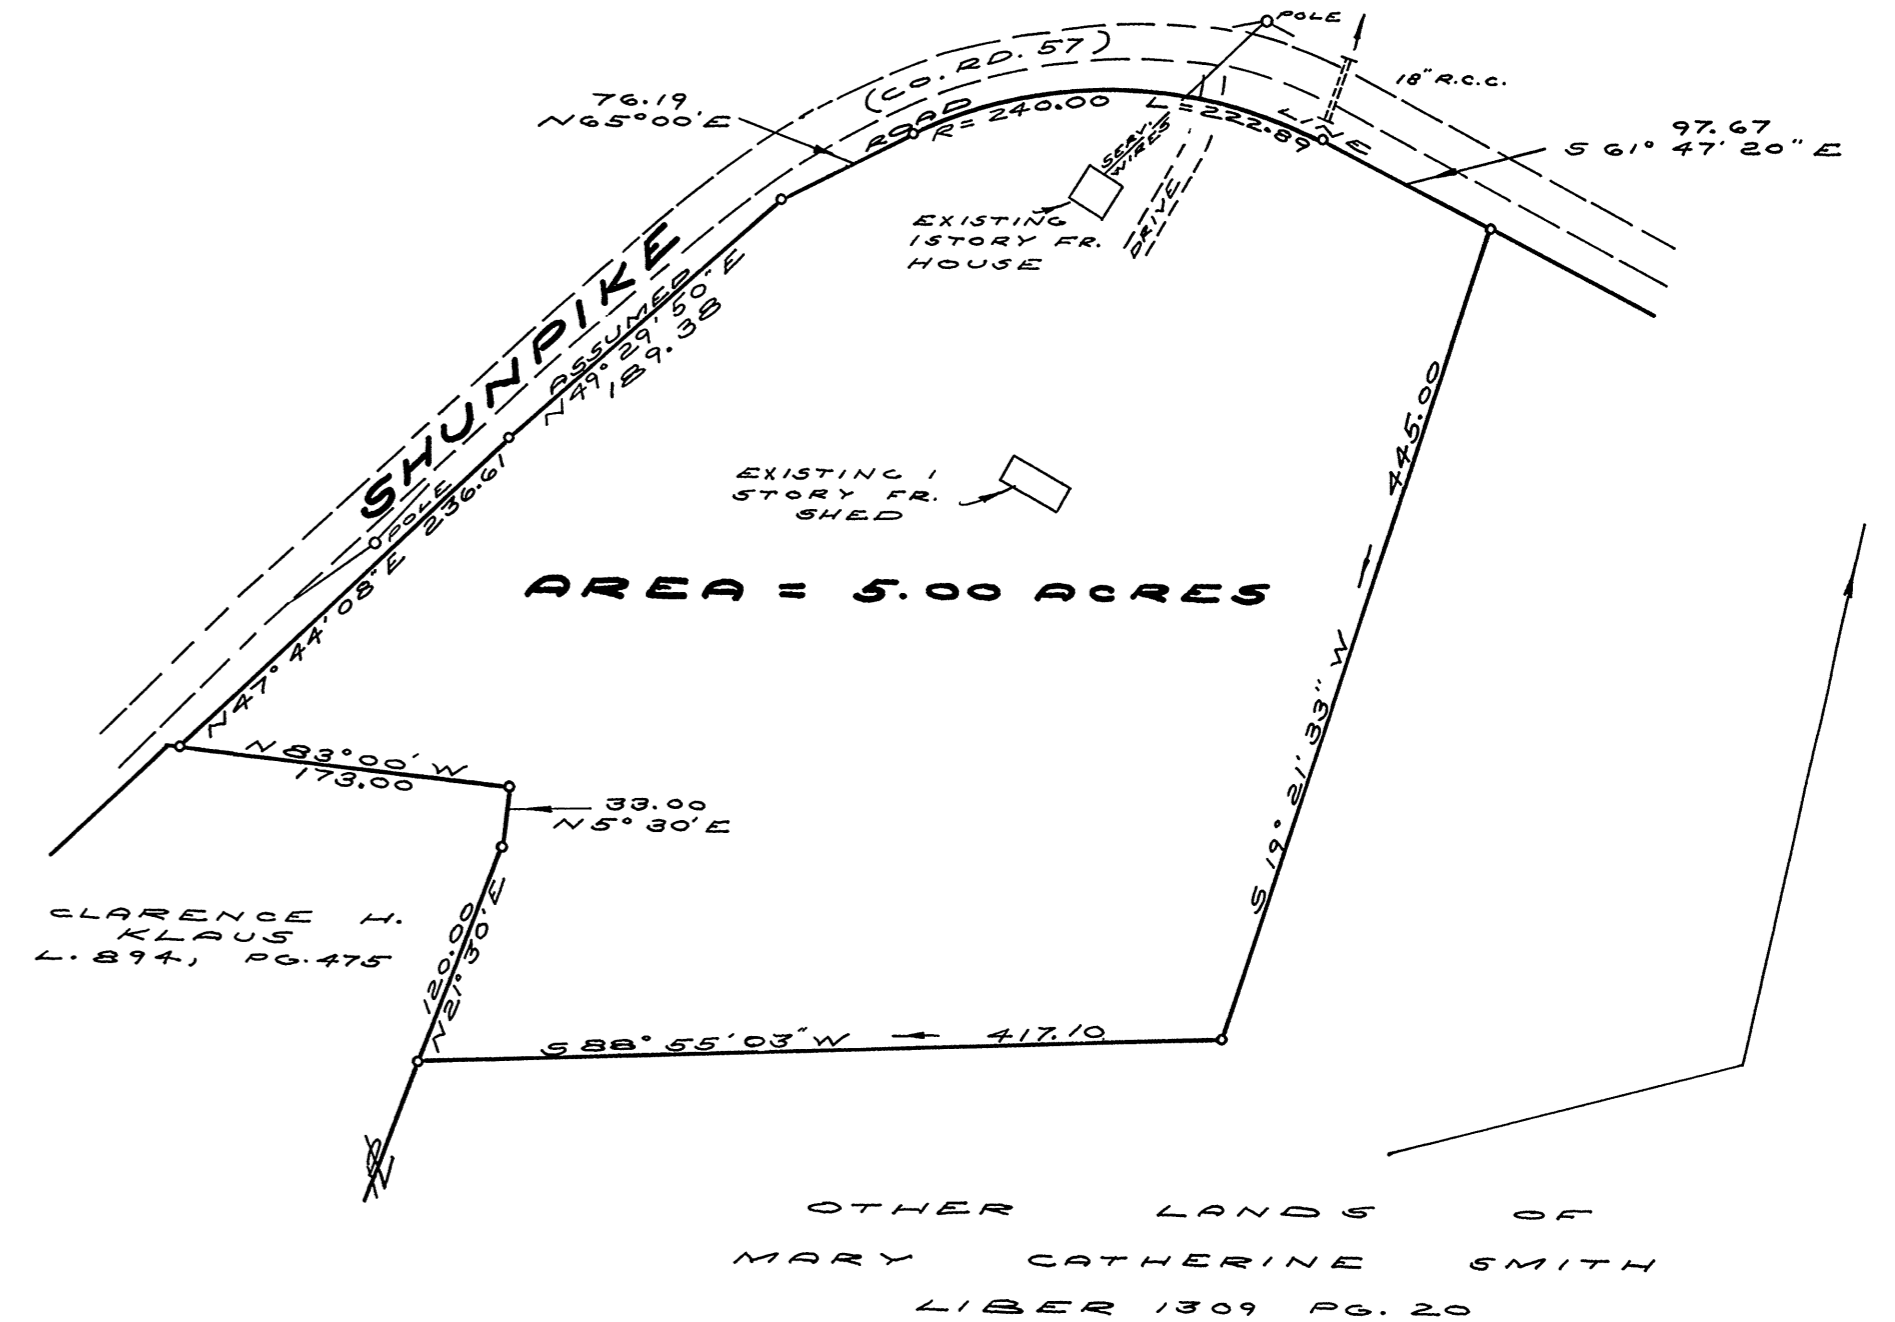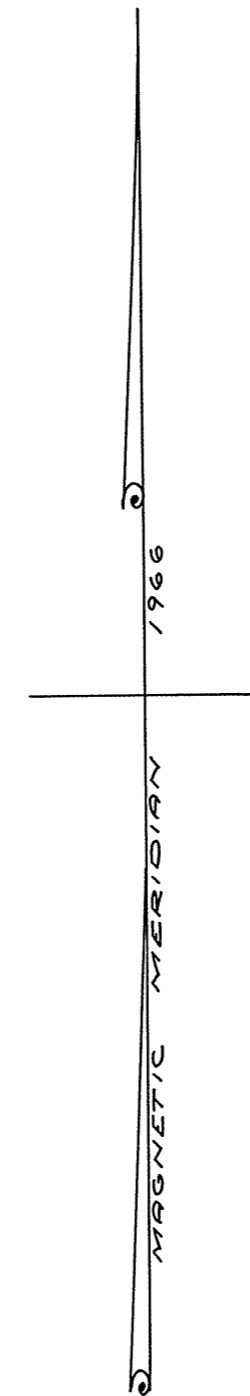

TOWN PLANNING BOARD
TOWN OF WASHINGTON

OWNERS OF SUBDIVISION HAVE COMPLIED WITH THE PROVISIONS OF THE LAND SUBDIVISION REGULATIONS. THE PLANNING BOARD, AFTER DUE NOTICE AND A PUBLIC HEARING HELD AS PRESCRIBED BY ART. 16, SEC. 276 OF THE TOWN LAW OF THE STATE OF NEW YORK, HAS APPROVED THE FINAL PLAT AS SUBMITTED.

DATE *10/7/76*
CHAIRMAN, TOWN PLANNING BOARD

**PLAT OF
SMITH SUBDIVISION**

TOWN OF WASHINGTON DUTCHESS COUNTY, NEW YORK
SCALE 2 1/4" = 100' SEPTEMBER 14, 1976

UNAUTHORIZED ALTERATION OR ADDITION TO THIS SURVEY MAP IS A VIOLATION OF SECTION 7209 PARAGRAPH 2, OF THE NEW YORK STATE EDUCATION LAW

