

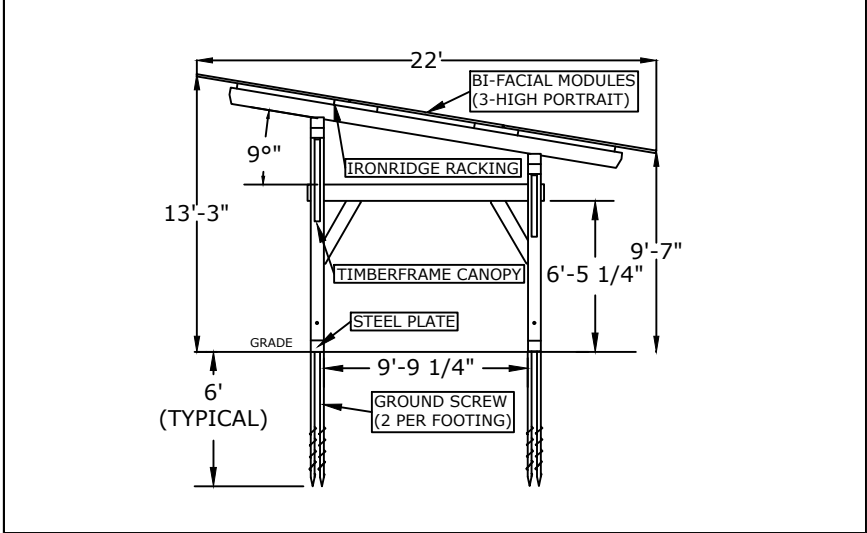



CANOPY DETAILS	
ARRAY SQUARE FOOTAGE:	510 FT²
RACKING TYPE:	IRONRIDGE
PANEL CONFIGURATION	3 X 13
ARRAY AZIMUTH (TRUE °):	210°
ARRAY PITCH:	9°
SLOPE OF GRADE:	<2°

CANOPY RACKING DETAIL

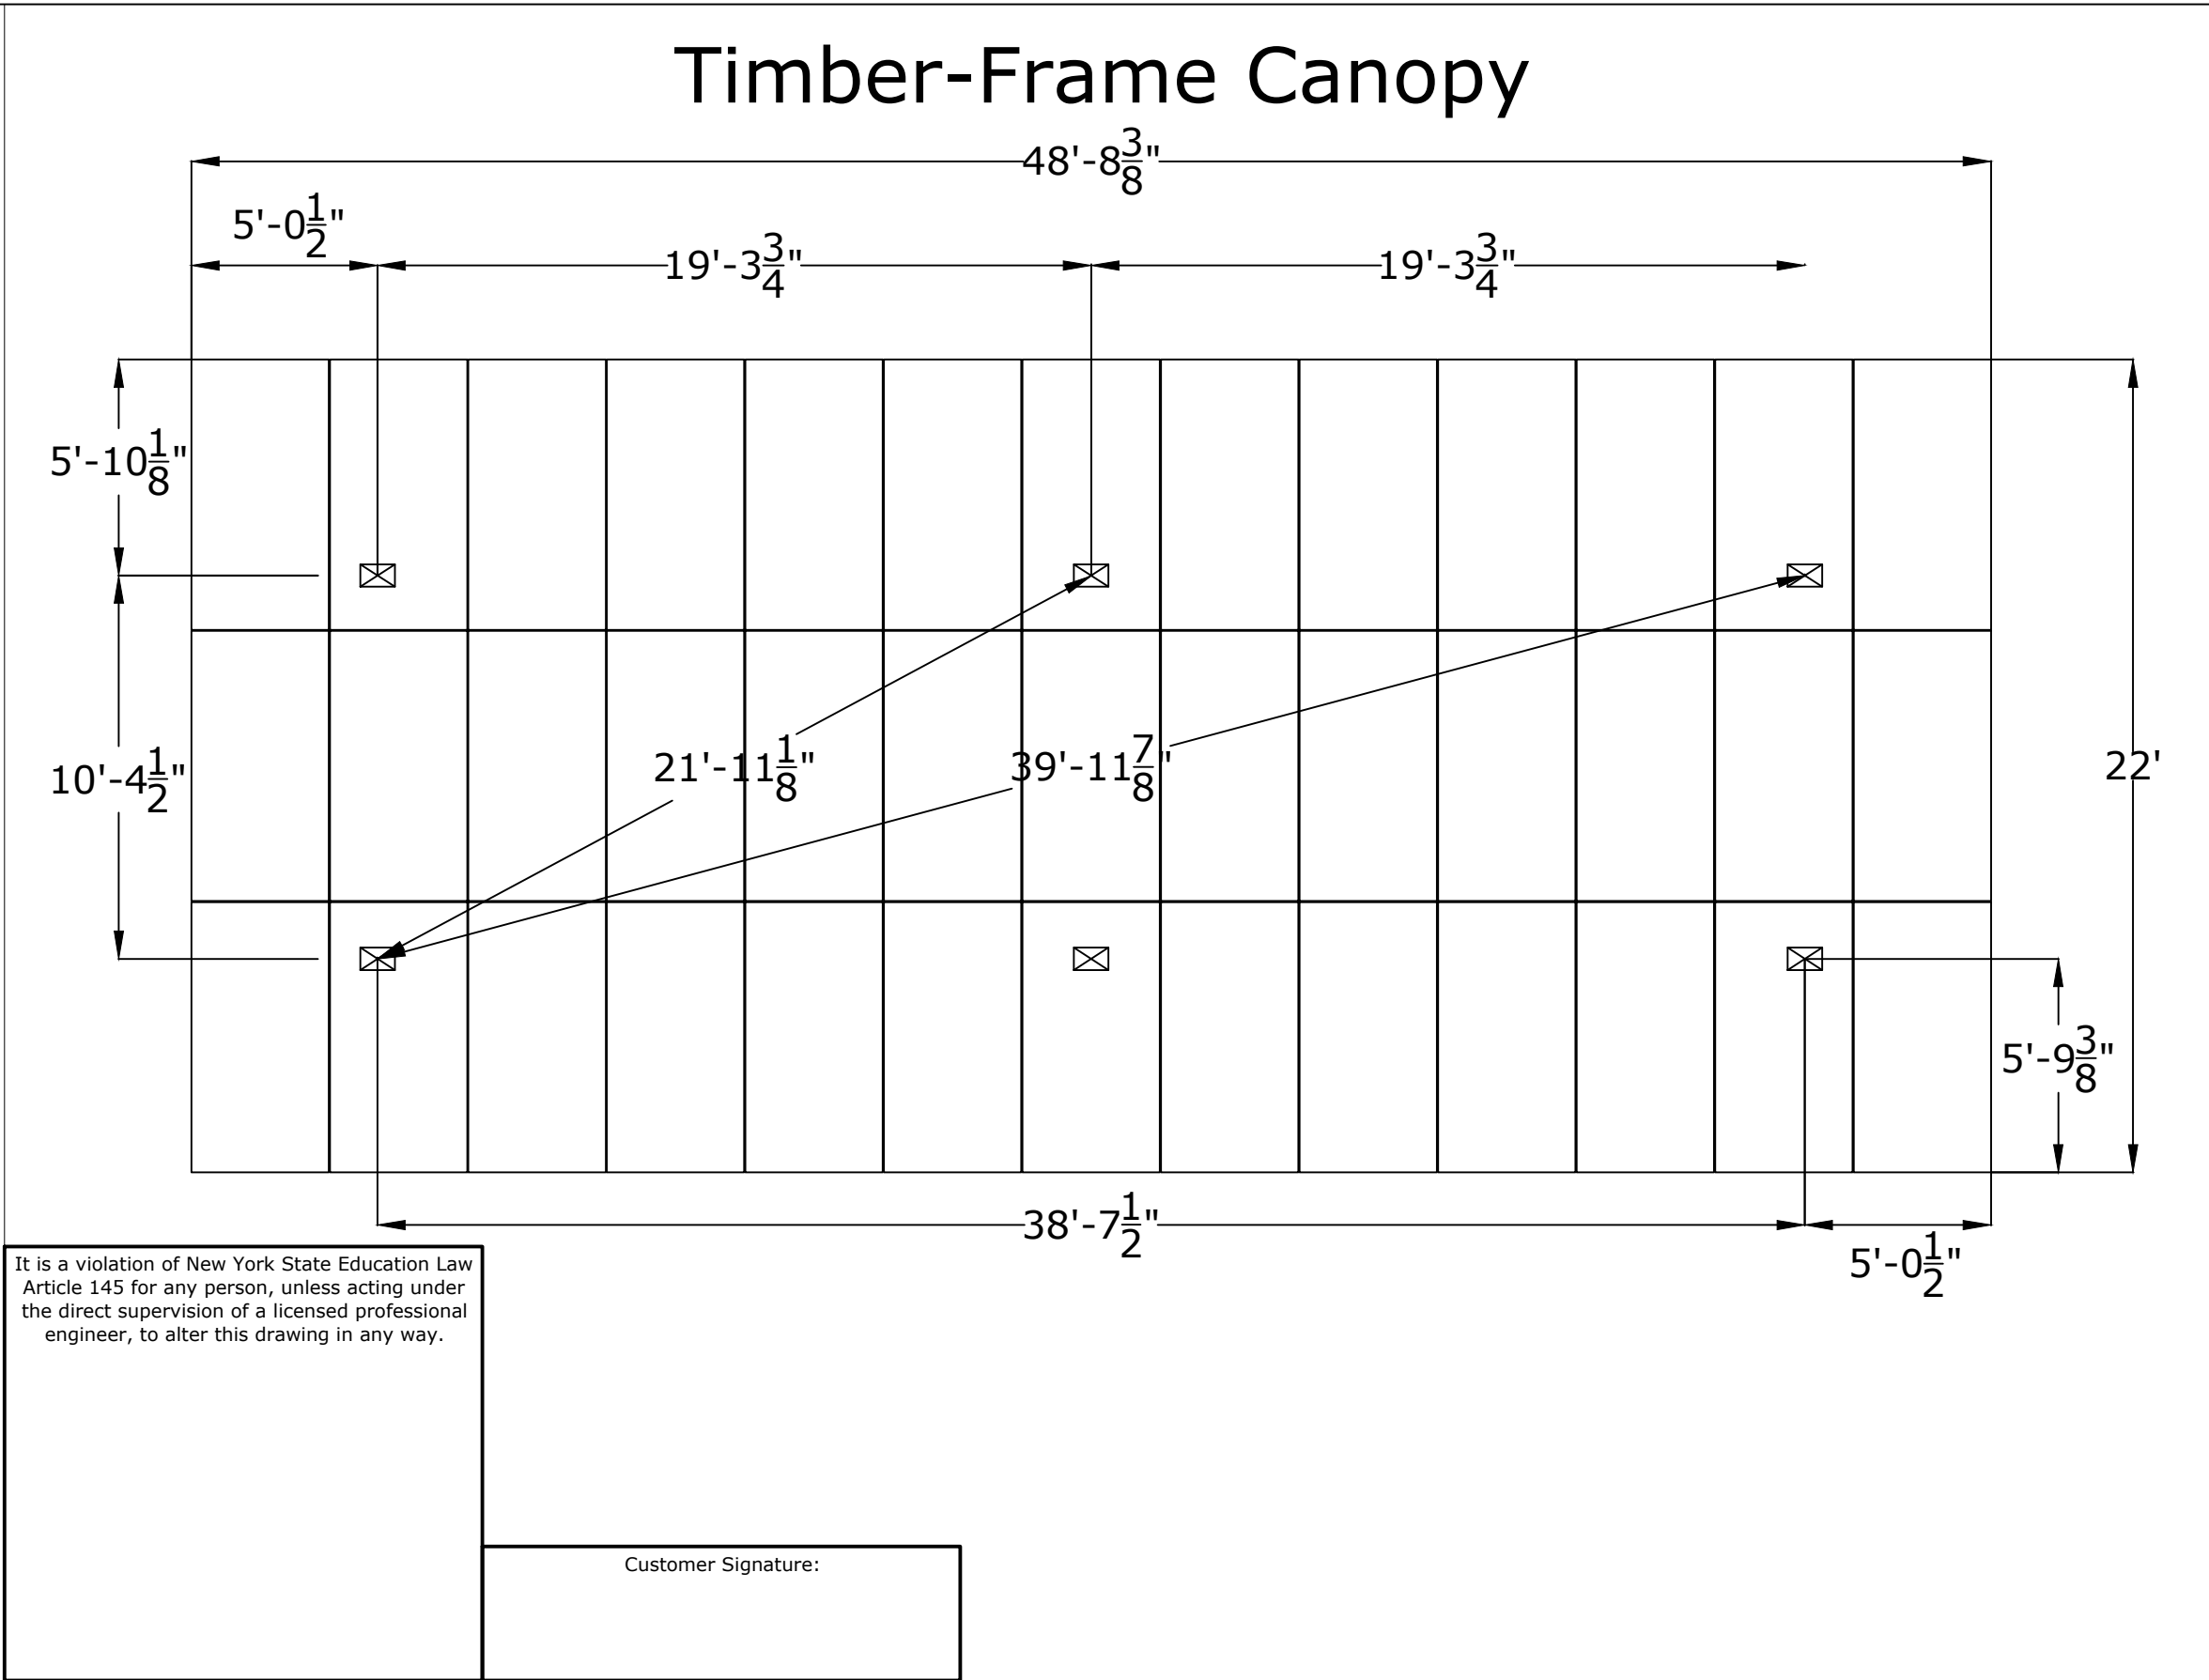

MODULE CLAMPING RANGE

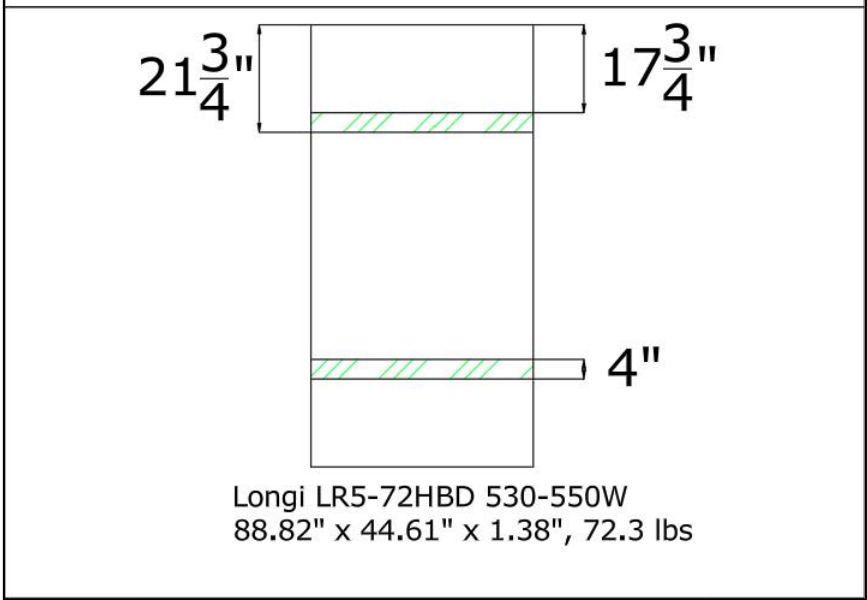

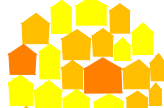ARRAY LAYOUT		 SUNCOMMON 1155 FLATBUSH ROAD KINGSTON, NEW YORK 12401 (866) 452-7652 suncommon SUNCOMMON CONFIDENTIAL AND PROPRIETARY	Glazer, Tony 71 College Lane Millbrook, NY 12550 Town of Washington Dutchess County (917) 856-5003	ZONING DETAILS		UTILITY DETAILS		PV SYSTEM DETAILS		ENERGY STORAGE SYSTEM DETAILS		
REV-0	PSC			PARCEL ID:	6664-00-960582	UTILITY:	Central Hudson	DC SYSTEM SIZE (kWp):	21.25	(QTY) BATTERY MODEL:	(3) FRANKLIN APOWER2	
PV-03				ZONING CODE:	RM2	SERVICE TYPE:	Underground	AC SYSTEM SIZE (kW/ kVA):	15.20	TOTAL AC SYSTEM POWER(kW):	30	
3 of 6				REQUIRED SETBACKS:	Front: 100', Side: 100', Rear: 100'	SERVICE SIZE:	400A	(QTY)MODULE:	(39)LONGI LR5-72HBD 545	TOTAL USABLE ENERGY (kWh):	45	
				ACTUAL SETBACKS:	Front: 56', Side: 363'/252', Rear: 271'	METER #:	96 565 933	(QTY) INVERTER:	(2) SOLIS 1P7.6K-4G-US			