


COPYRIGHT:
JOHN KENYON KINNEAR, JR ARCHITECTS EXPRESSLY RESERVES THE COMMON
LAW COPYRIGHT AND OTHER PROPERTY RIGHTS IN THESE PLANS. THESE PLANS
ARE NOT TO BE REPRODUCED IN ANY FORM OR MANNER, NOR ARE THEY TO
BE ASSIGNED TO ANY THIRD PARTY, WITHOUT FIRST OBTAINING THE EXPRESSED
WRITTEN CONSENT OF JOHN KENYON KINNEAR, JR. ARCHITECTS. DRAWINGS SHALL NOT BE SCALED FOR DIMENSIONS.
CONTRACTORS TO VERIFY ALL DIMENSIONS AND FIELD CONDITIONS PRIOR TO
CONSTRUCTION. ANY DISCREPANCIES FOUND IN THESE PLANS, DIMENSIONS,
EXISTING CONDITIONS OR ANY APPARENT ERROR IN CLASSIFYING OR
SPECIFYING ANY PRODUCT OR MATERIAL OR ANY PART OF THE ASSEMBLY IS TO BE
POINTED OUT TO THE ARCHITECT IMMEDIATELY.

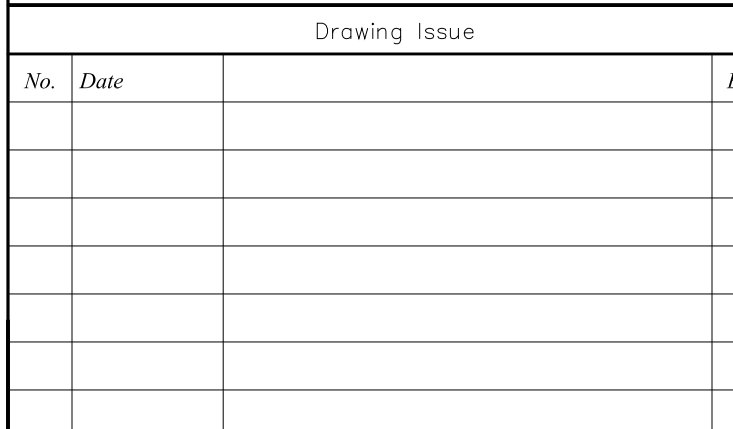

Drawing Revisions		
No.	Date	
5	06/24/26	TEAM
4	06/13/26	TEAM
3	05/06/26	TEAM
2	04/28/26	TEAM
1	04/20/26	TEAM

TENNIS PAVILION
644 TOWER HILL ROAD,
MILLBROOK, NY

PROPOSED FLOOR PLANS

DATE: 04 20 2026

SCALE:
1/4" = 1'-0"


SHEET:

A-100



No use, reproduction or dissemination may be made of this drawing and the concepts set forth hereon without prior written consent of JOHN KENYON KINNEAR, JR ARCHITECTS A.I.A. This drawing remains the property of JKA at Copyright 2026 JKA.

COPYRIGHT:
JOHN KENYON KINNEAR, JR ARCHITECTS EXPRESSLY RESERVES THE COMMON
LAW COPYRIGHT AND OTHER PROPERTY RIGHTS IN THESE PLANS. THESE PLANS
ARE NOT TO BE REPRODUCED IN ANY FORM OR MANNER, NOR ARE THEY TO
BE ASSIGNED TO ANY THIRD PARTY, WITHOUT FIRST OBTAINING THE EXPRESSED
WRITTEN PERMISSION AND CONSENT OF THE OFFICE OF JOHN KENYON KINNEAR,
JR ARCHITECTS. DRAWINGS SHALL NOT BE SCALED FOR DIMENSIONS.
CONTRACTORS TO VERIFY ALL DIMENSIONS AND FIELD CONDITIONS PRIOR TO
CONSTRUCTION. ANY DISCREPANCIES FOUND IN THESE PLANS, DIMENSIONS,
EXISTING CONDITIONS OR ANY APPARENT ERROR IN CLASSIFYING OR
SPECIFYING ANY PRODUCT OR MATERIAL, SHALL BE CORRECTED OR ASSEMBLY IS TO BE
POINTED OUT TO THE ARCHITECT IMMEDIATELY.

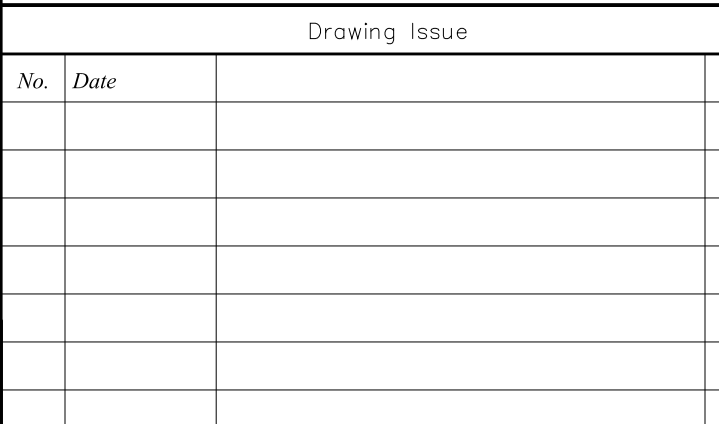

Drawing Revisions		
No.	Date	
5	06/24/26	TEAM
4	06/13/26	TEAM
3	05/06/26	TEAM
2	04/28/26	TEAM
1	04/20/26	TEAM

TENNIS PAVILION
644 TOWER HILL ROAD,
MILLBROOK, NY






ELEVATIONS AND SECTION

DATE: 04 20 2026


SCALE:
1/4" = 1'-0"

SHEET:

A-200

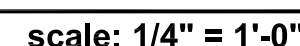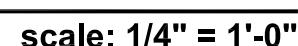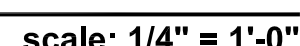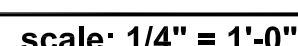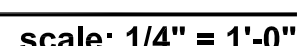

COPYRIGHT:
JOHN KENYON KINNEAR, JR. ARCHITECTS EXPRESSLY RESERVES THE COMMON
LAW COPYRIGHT AND OTHER PROPERTY RIGHTS IN THESE PLANS. THESE PLANS
ARE NOT TO BE REPRODUCED IN ANY MANNER, NOR ARE THEY TO BE
REPRODUCED OR TRANSMITTED IN ANY FORM OR BY ANY MEANS, WITHOUT THE
WRITTEN PERMISSION AND CONSENT OF THE OFFICE OF JOHN KENYON KINNEAR,
JR. ARCHITECTS. DRAWINGS SHALL NOT BE SCALED FOR DIMENSIONS.
CONTRACTORS TO VERIFY ALL DIMENSIONS AND FIELD CONDITIONS PRIOR TO
CONSTRUCTION. ANY DISCREPANCIES FOUND IN THESE PLANS, DIMENSIONS,
EXISTING CONDITIONS OR ANY APPARENT ERROR IN CLASSIFYING OR
SPECIFYING ANY PRODUCT MATERIAL OR METHOD OF ASSEMBLY IS TO BE
POINTED OUT TO THE ARCHITECT IMMEDIATELY.

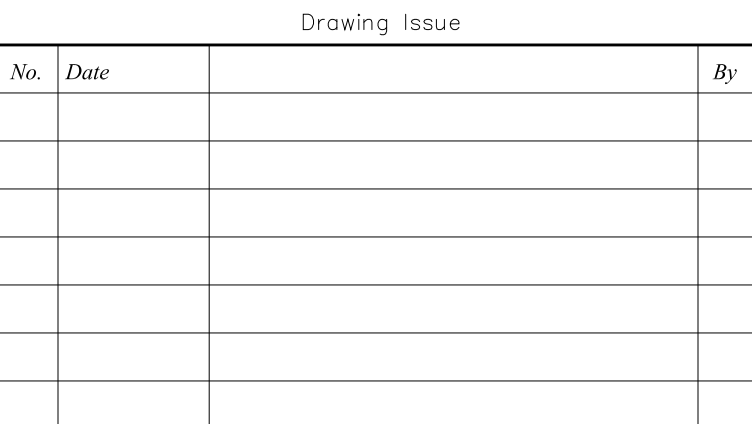

PROJECT

TENNIS PAVILION
644 TOWER HILL ROAD,
MILLBROOK, NY

DATE: 04 20 2026	SCALE: 1/4" = 1'-0"
---------------------	------------------------


SHEET:

E-100




No use, reproduction or dissemination may be made of this drawing and the concepts set forth hereon without prior written consent of JOHN KENYON KINNEAR, JR ARCHITECTS A.I.A. This drawing remains the property of JKA at Copyright 2026 JKA.

No use, reproduction or dissemination may be made of this drawing and the concepts set forth herein without prior written consent of JOHN KENYON KINNEAR, JR ARCHITECTS A.I.A. This drawing remains the property of JKA at Copyright 2026 JKA.

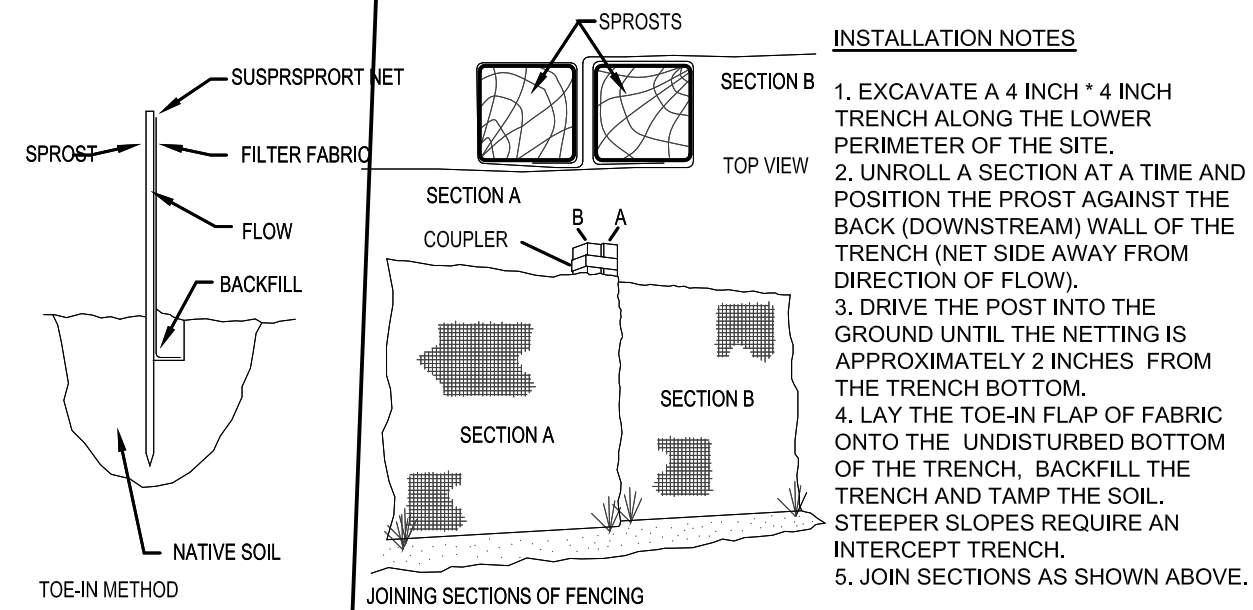

SF SILT FENCE

1/2"=1'-0"

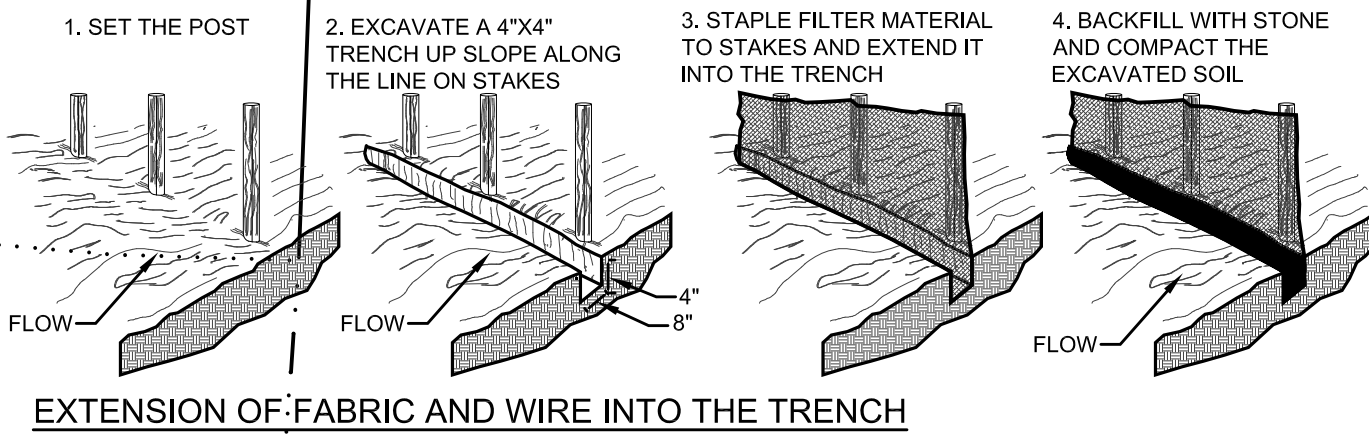


SF SILT FENCE BARRIER WIRE REINFORCED

NO SCALE


INSTALLATION NOTES

1. AREA CHOSEN FOR STOCKPILING OPERATIONS SHALL BE DRY AND STABLE.
2. MAXIMUM SLOPE OF STOCKPILE SHALL BE 1:2
3. UPON COMPLETION OF SOIL STOCKPILING, EACH PILE SHALL BE SURROUNDED WITH EITHER SILT FENCING OR STRAW BALES, THEN STABILIZED WITH VEGETATION OR COVERED.
4. SEE SPECIFICATIONS (THIS MANUAL) FOR INSTALLATION OF SILT FENCE.

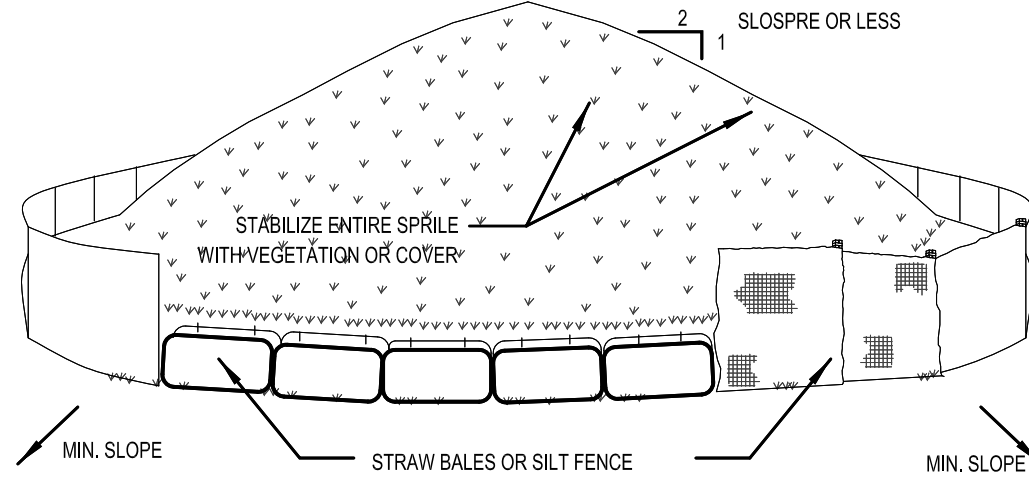


SSP SOIL STOCK PILING

1/2"=1'-0"

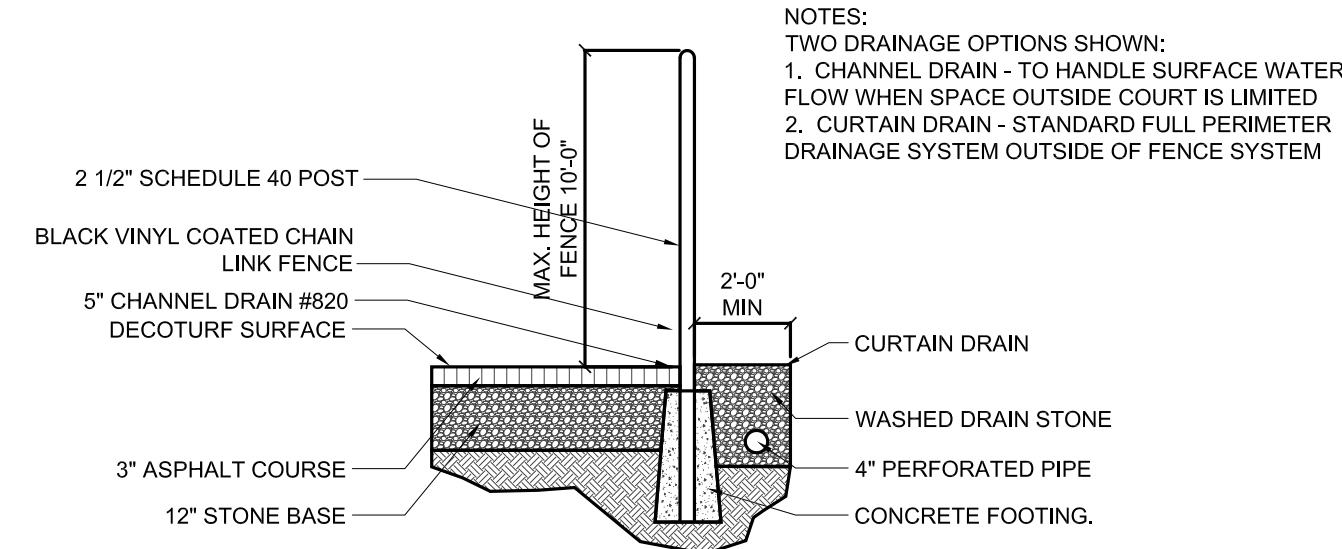


A TENNIS COURT DETAIL

scale: 1/4" = 1'-0"

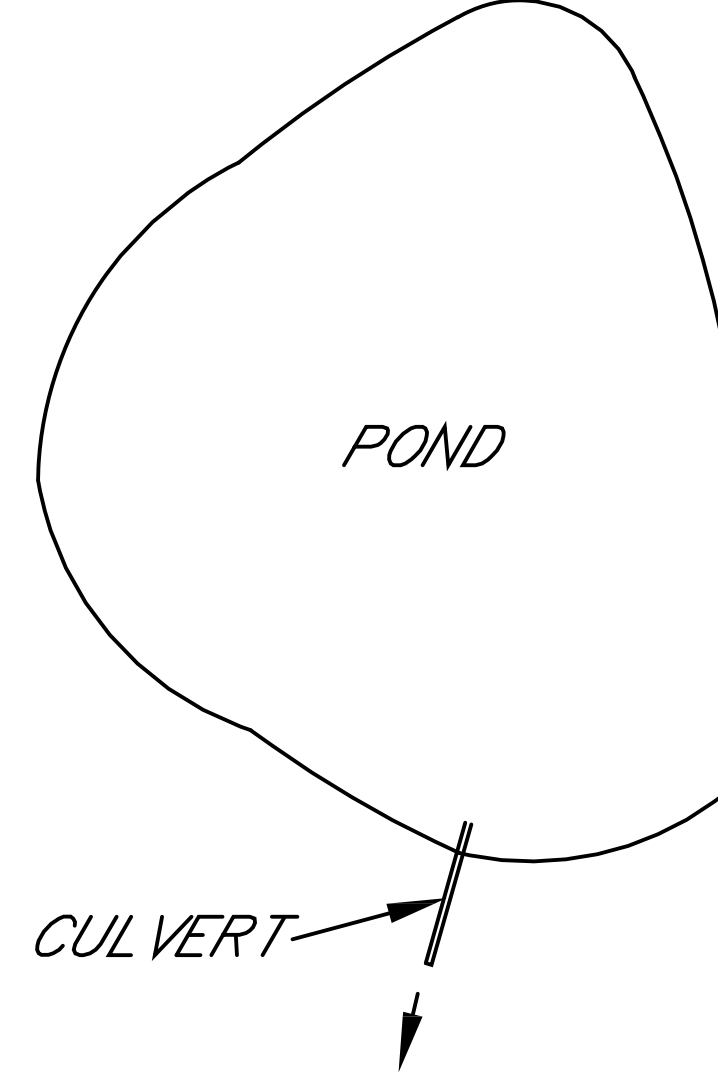

APPROXIMATE SEPTIC FIELD

254.8' TO PROPERTY LINE

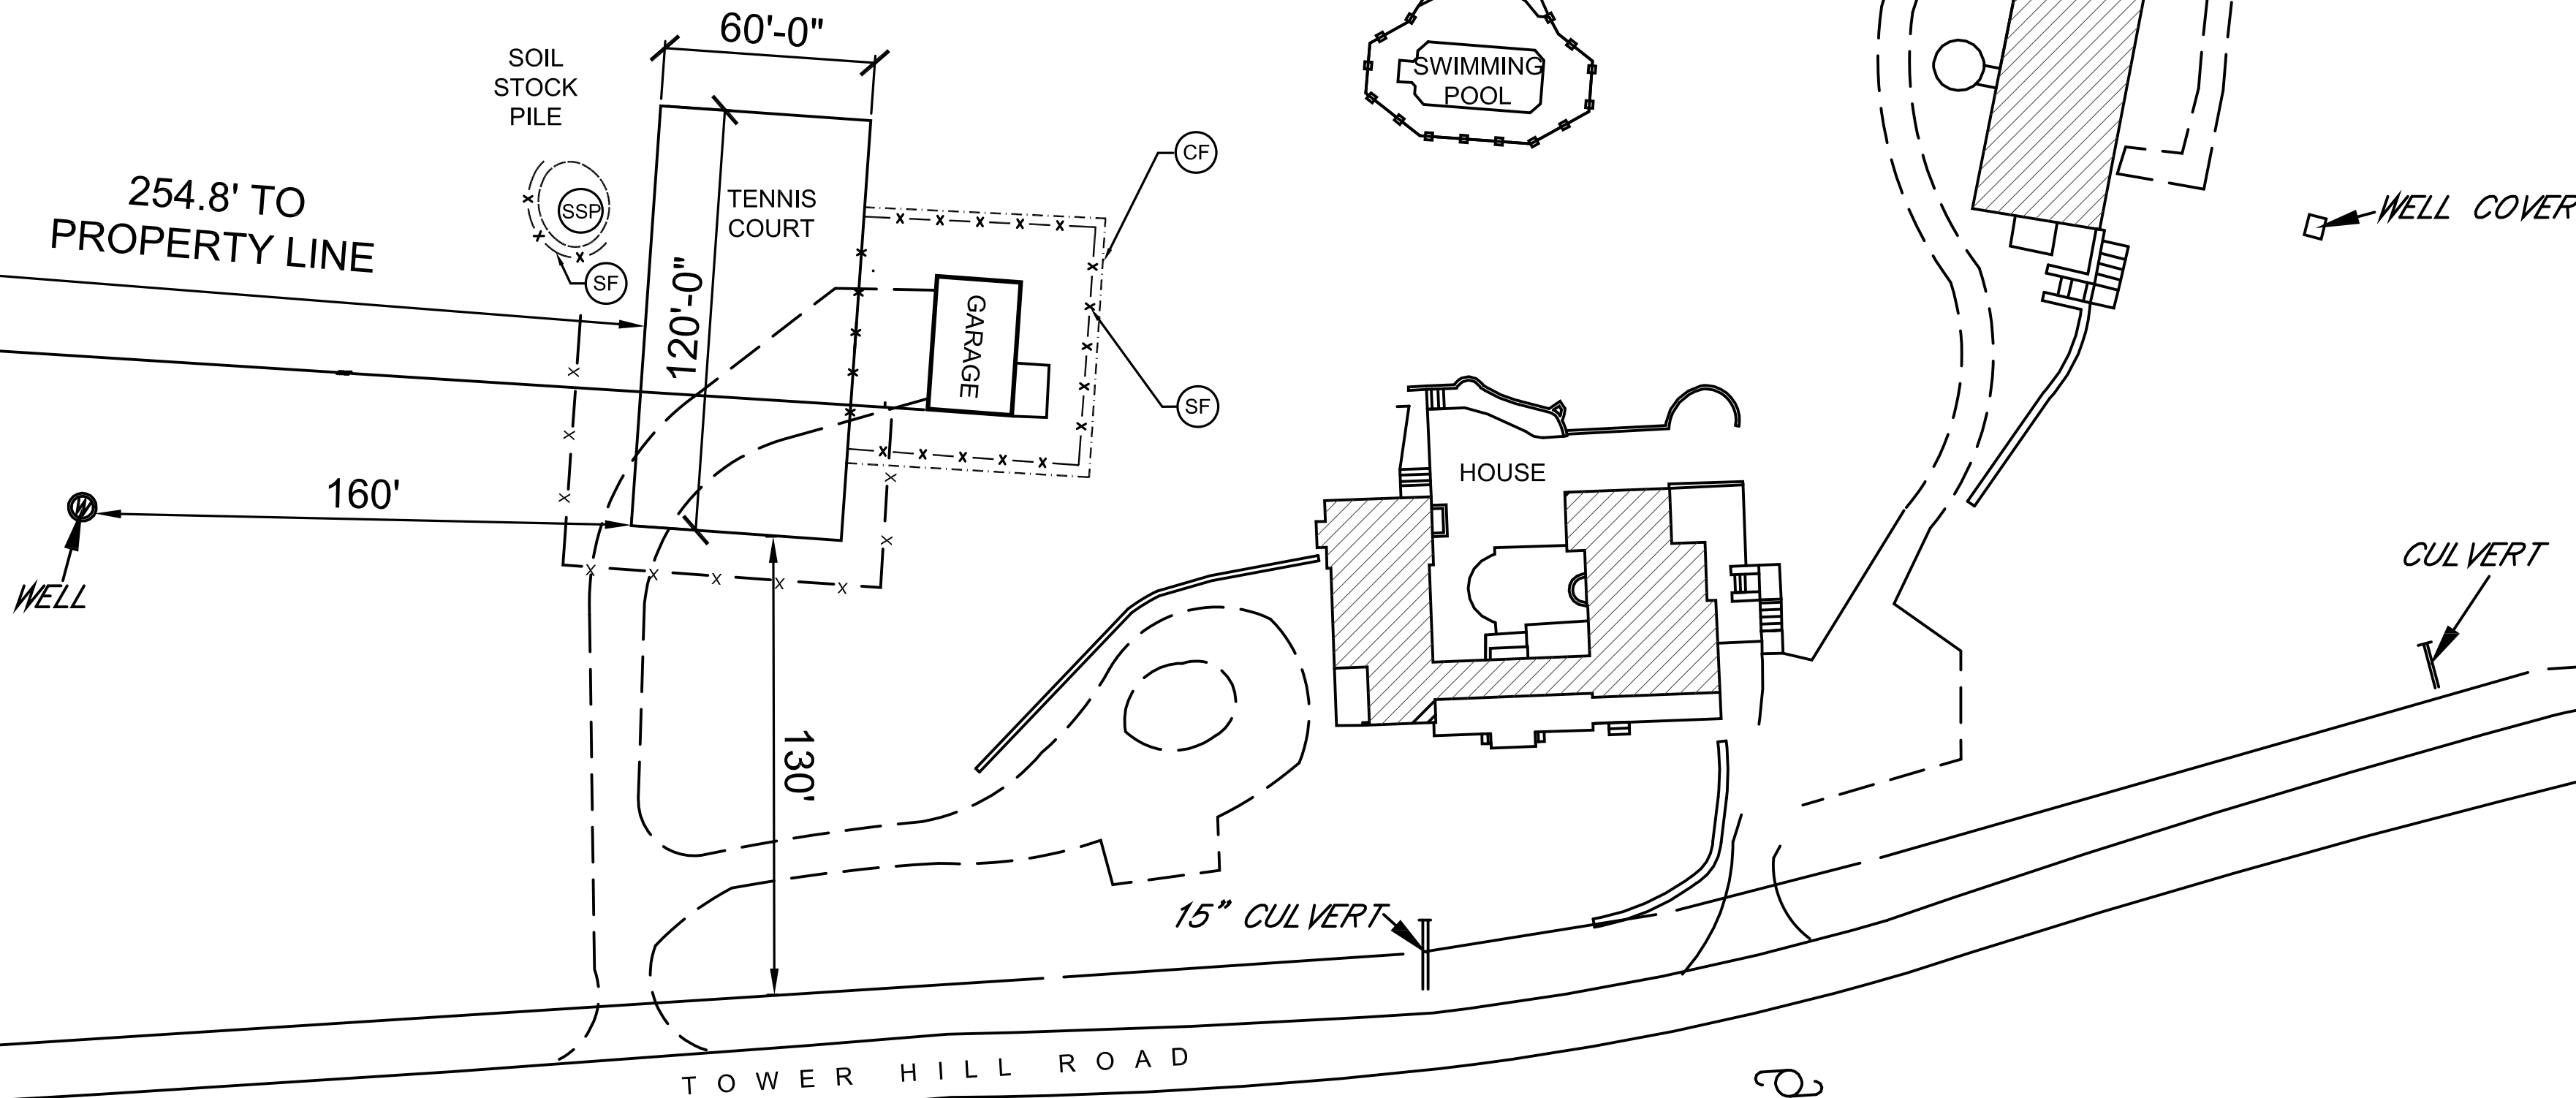

JOHN KENYON KINNEAR, JR
ARCHITECTS A.I.A.
CHANIN BUILDING
122 EAST 42ND STREET, SUITE 620
NEW YORK NY, 10168
TELEPHONE: 212 682 8390
CELL: 203 313 9537

COPYRIGHT:
JOHN KENYON KINNEAR, JR ARCHITECTS EXPRESSLY RESERVES THE COMMON LAW COPYRIGHT AND OTHER PROPERTY RIGHTS IN THESE PLANS. THESE PLANS ARE NOT TO BE REPRODUCED IN ANY FORM OR MANNER, NOR ARE THEY TO BE ASSIGNED TO ANY THIRD PARTY, WITHOUT FIRST OBTAINING THE EXPRESSED WRITTEN PERMISSION AND CONSENT OF THE OFFICE OF JOHN KENYON KINNEAR, JR ARCHITECTS. DRAWINGS SHALL NOT BE SCALED FOR DIMENSIONS. CONTRACTORS TO VERIFY ALL DIMENSIONS AND FIELD CONDITIONS PRIOR TO CONSTRUCTION. ANY DISCREPANCIES FOUND IN THESE PLANS, DIMENSIONS, EXISTING CONDITIONS OR ANY APPARENT ERROR IN CLASSIFYING OR SPECIFYING ANY PRODUCT MATERIAL OR METHOD OF ASSEMBLY IS TO BE POINTED OUT TO THE ARCHITECT IMMEDIATELY.



Drawing Issue		
No.	Date	By
Drawing Revisions		
No.	Date	By

1 06/24/26 TEAM
PROJECT
TENNIS PAVILION
644 TOWER HILL ROAD,
MILLBROOK, NY

TITLE
SITE PLAN

DATE: 04 20 2026
SCALE: 1" = 40'-0"

SHEET:
S-100