

NO PHYSICAL BOUNDS

STONE WALL


REMAINS OF STONE WALL

WIRE FENCE

POST & RAIL FENCE

OVERHEAD WIRES

UTILITY POLE

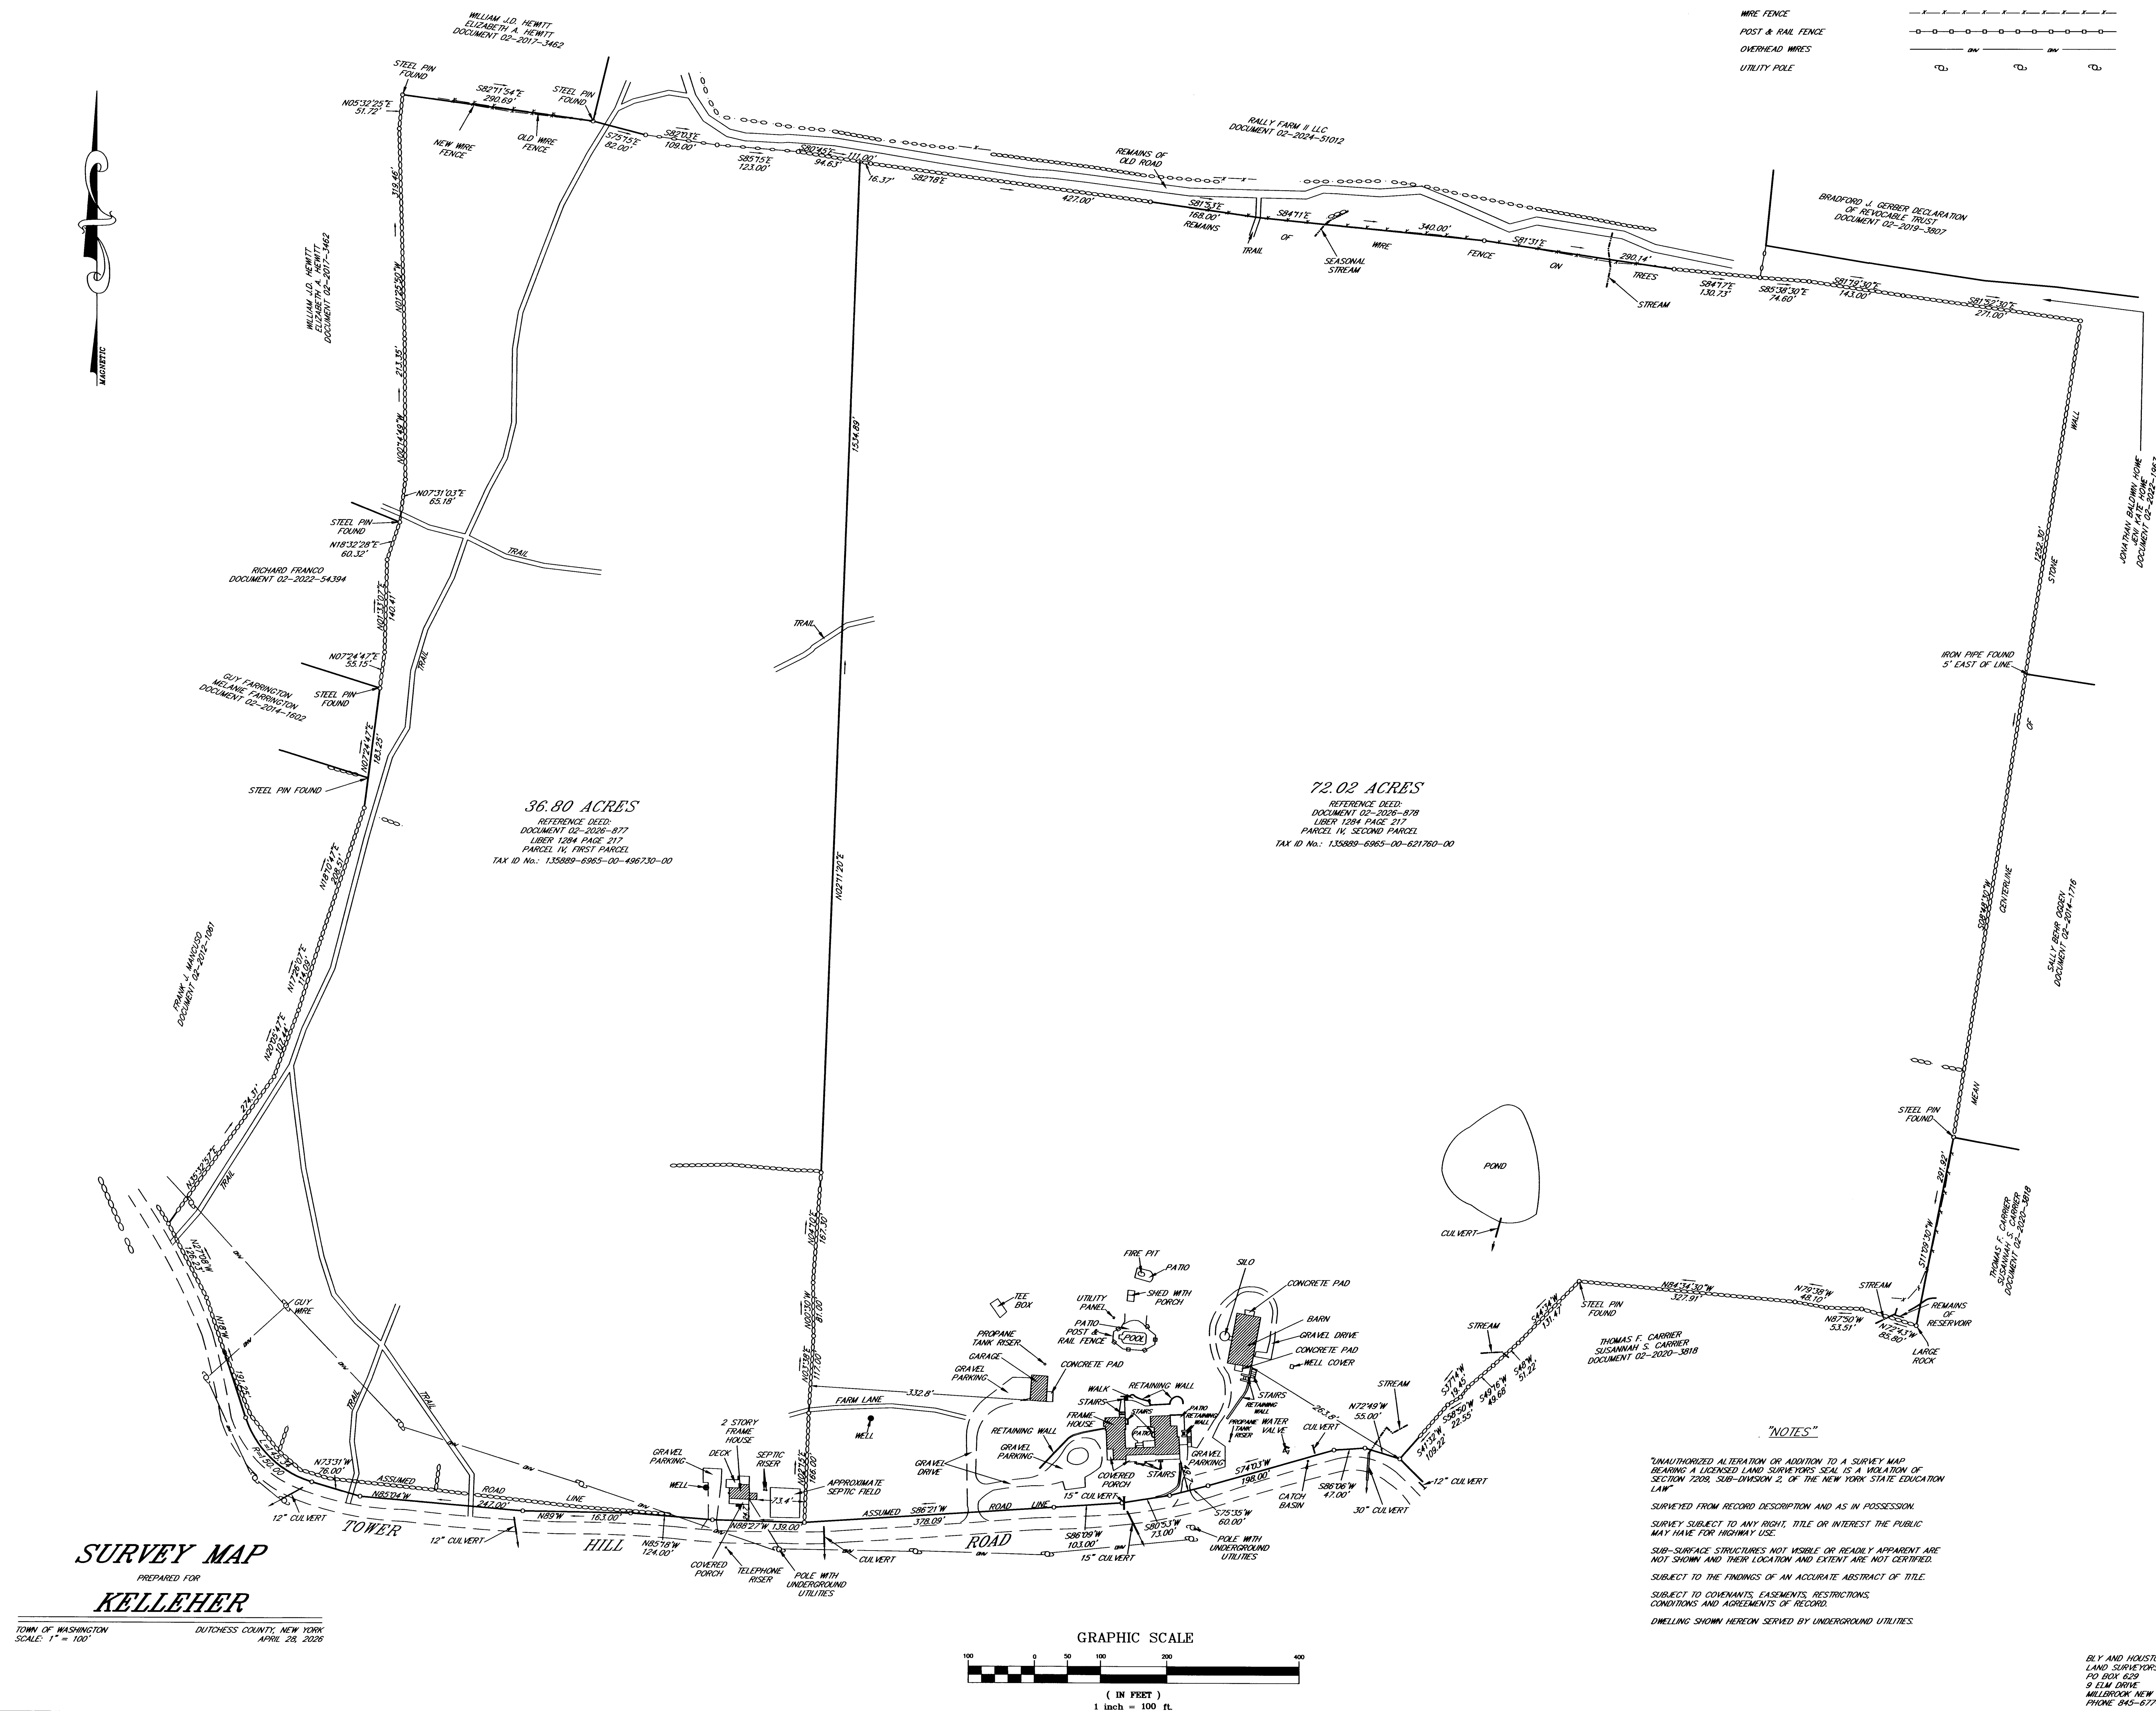

"NOTES"

"UNAUTHORIZED ALTERATION OR ADDITION TO A SURVEY MAP BEARING A LICENSED LAND SURVEYOR'S SEAL IS A VIOLATION OF SECTION 7208, SUB-DIVISION 2, OF THE NEW YORK STATE EDUCATION LAW"

SURVEYED FROM RECORD DESCRIPTION AND AS IN POSSESSION.

SURVEY SUBJECT TO ANY RIGHT, TITLE OR INTEREST THE PUBLIC MAY HAVE FOR HIGHWAY.

SUB-SURFACE STRUCTURES NOT VISIBLE OR READILY APPARENT ARE NOT SHOWN AND THEIR LOCATION AND EXTENT ARE NOT CERTIFIED.

SUBJECT TO THE FINDINGS OF AN ACCURATE ABSTRACT OF TITLE.

SUBJECT TO COVENANTS, EASEMENTS, RESTRICTIONS, CONDITIONS AND AGREEMENTS OF RECORD.

DWELING SHOWN HEREON SERVED BY UNDERGROUND UTILITIES.

BLY AND HOUSTON INC.
LAND SURVEYORS
PO BOX 629
9 ELM DRIVE
MILLBROOK NEW YORK 12545
PHONE 845-677-5619